


8/23/99



PROJ. REFERENCE NO.
R-2915B

SHEET NO.
X-158

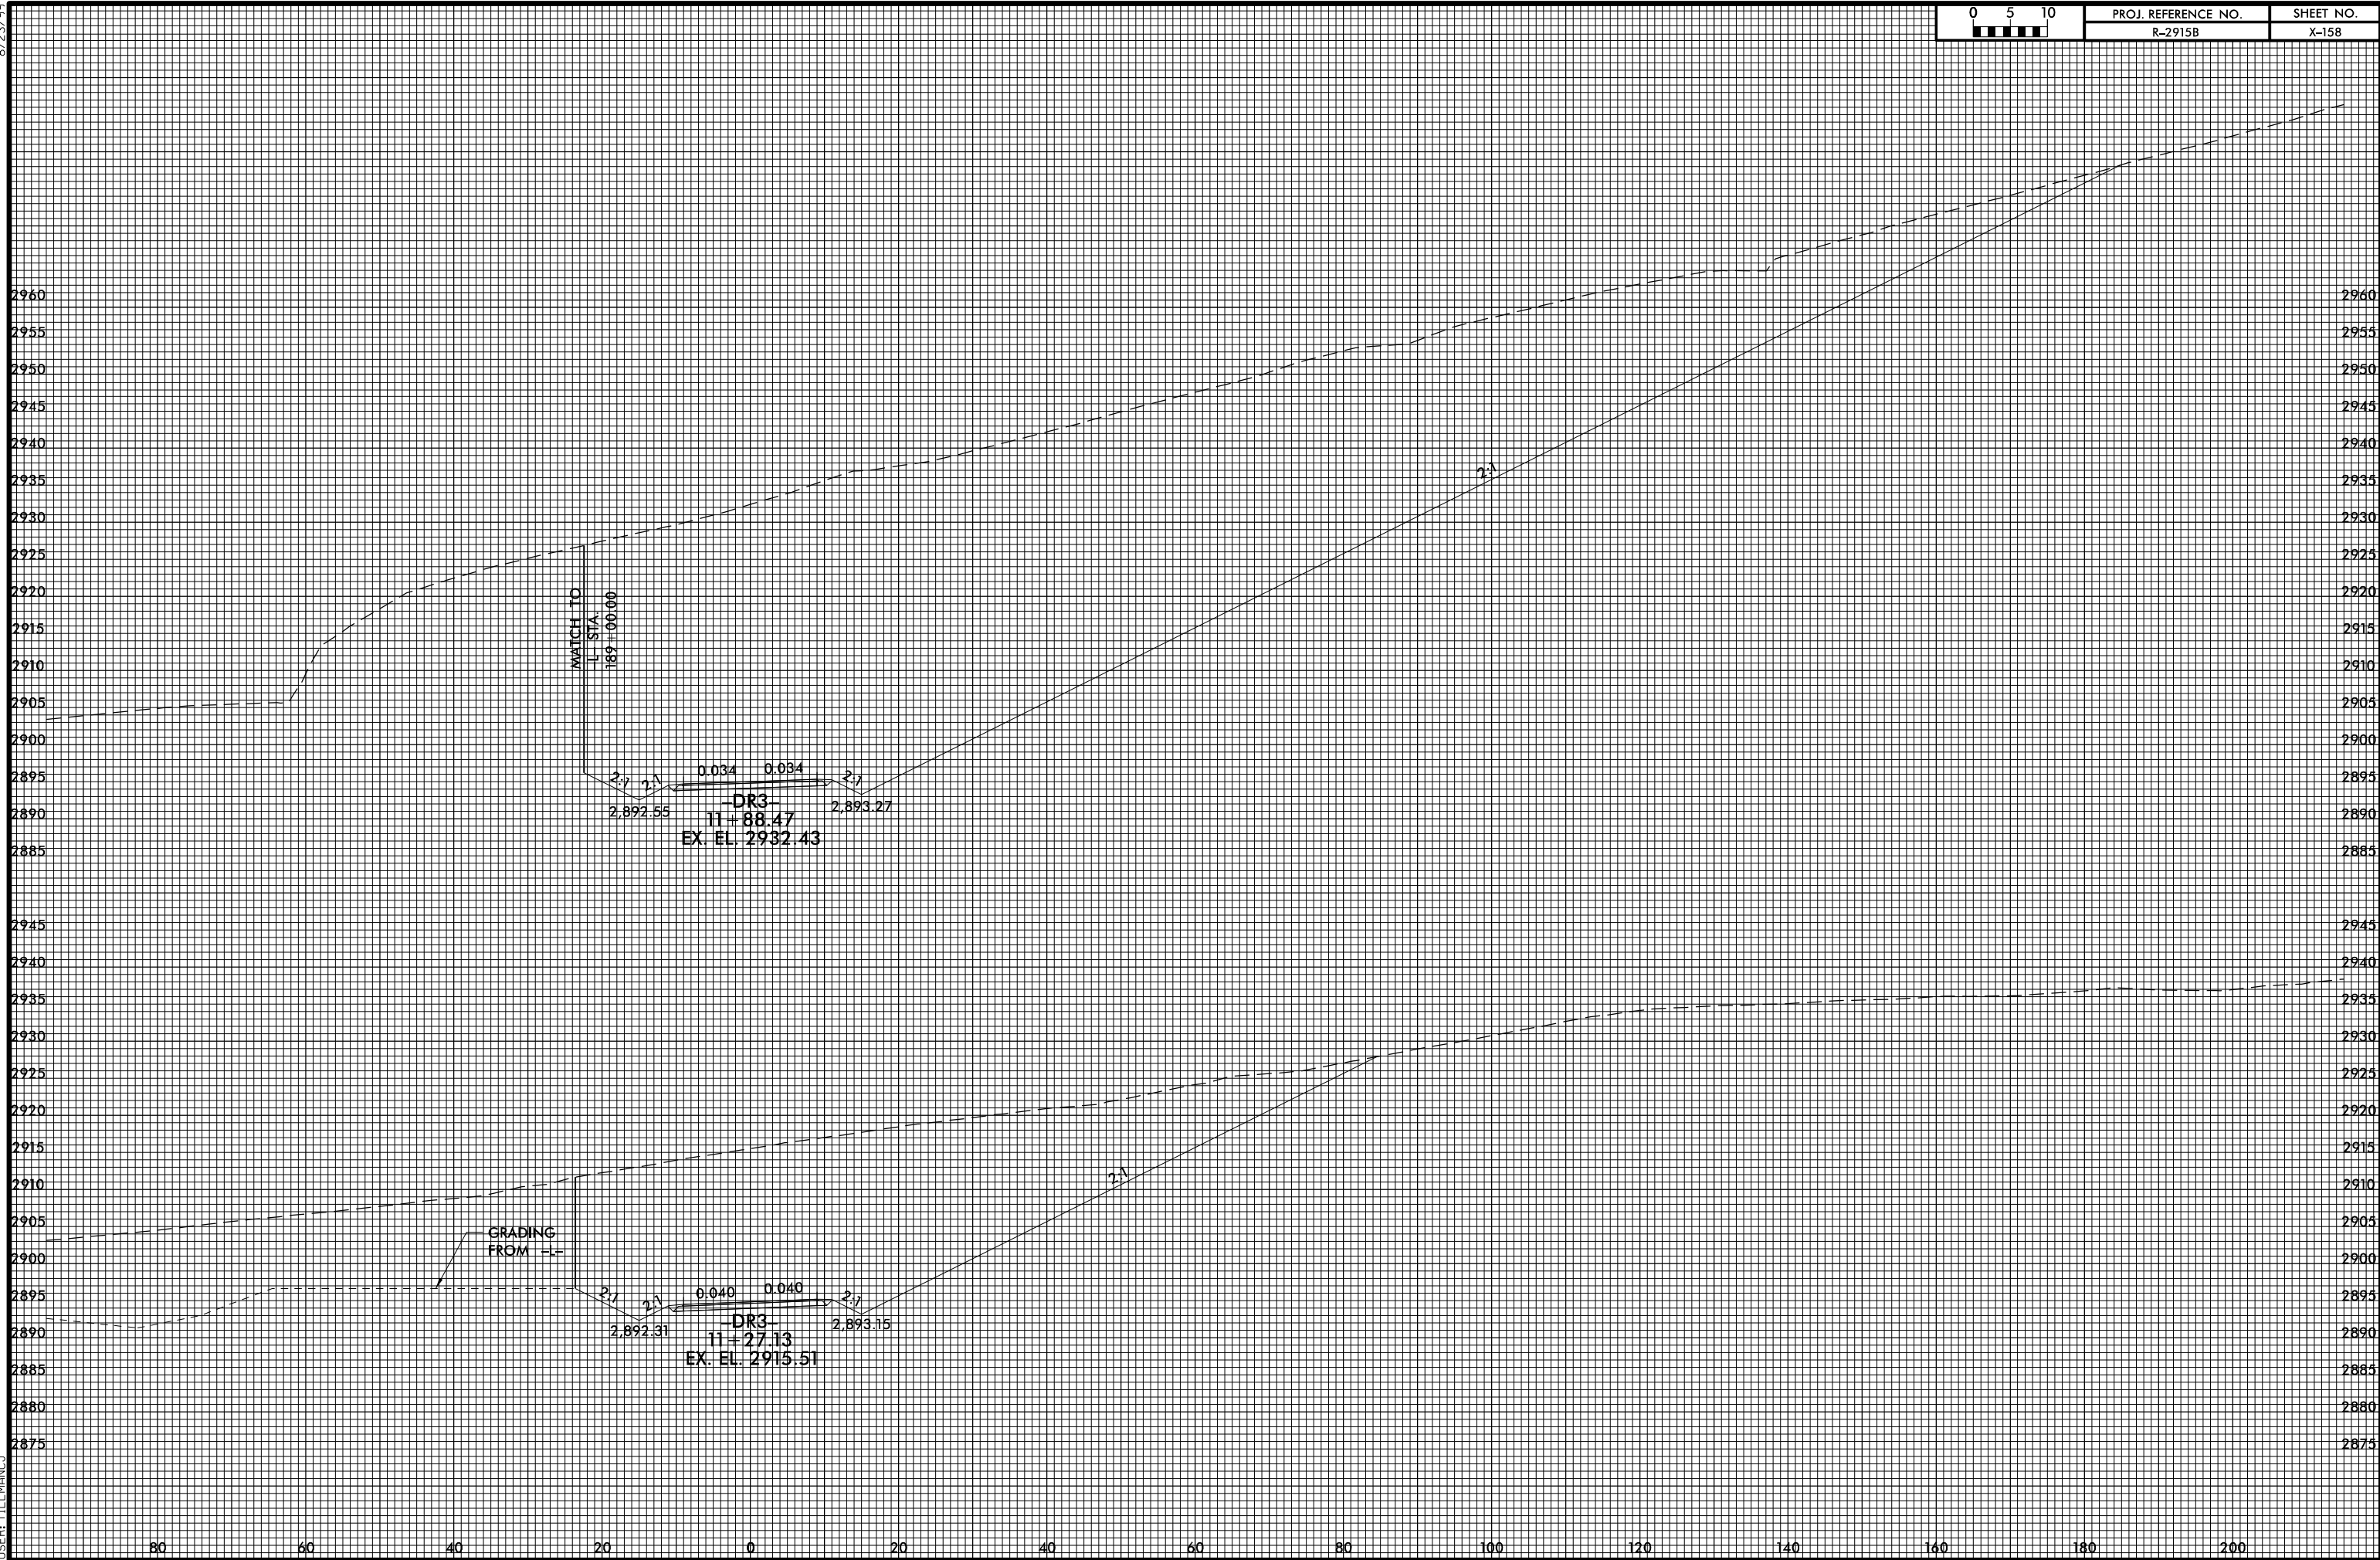

MATCH TO
L STA.
169+00.00

2.7 2.7 0.034 0.034 2.7
2,892.55 -DR3- 2,893.27
11+88.47
EX. EL. 2932.43

GRADING FROM

2.7 2.7 0.040 0.040 2.7
2,892.31 -DR3- 2,893.15
11+27.13
EX. EL. 2915.51

4/22/2015 12:09:05 PM
USER: TLL\MACU