



8/23/99

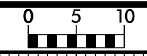

PROJ. REFERENCE NO.
R-2915B

SHEET NO.
X-170

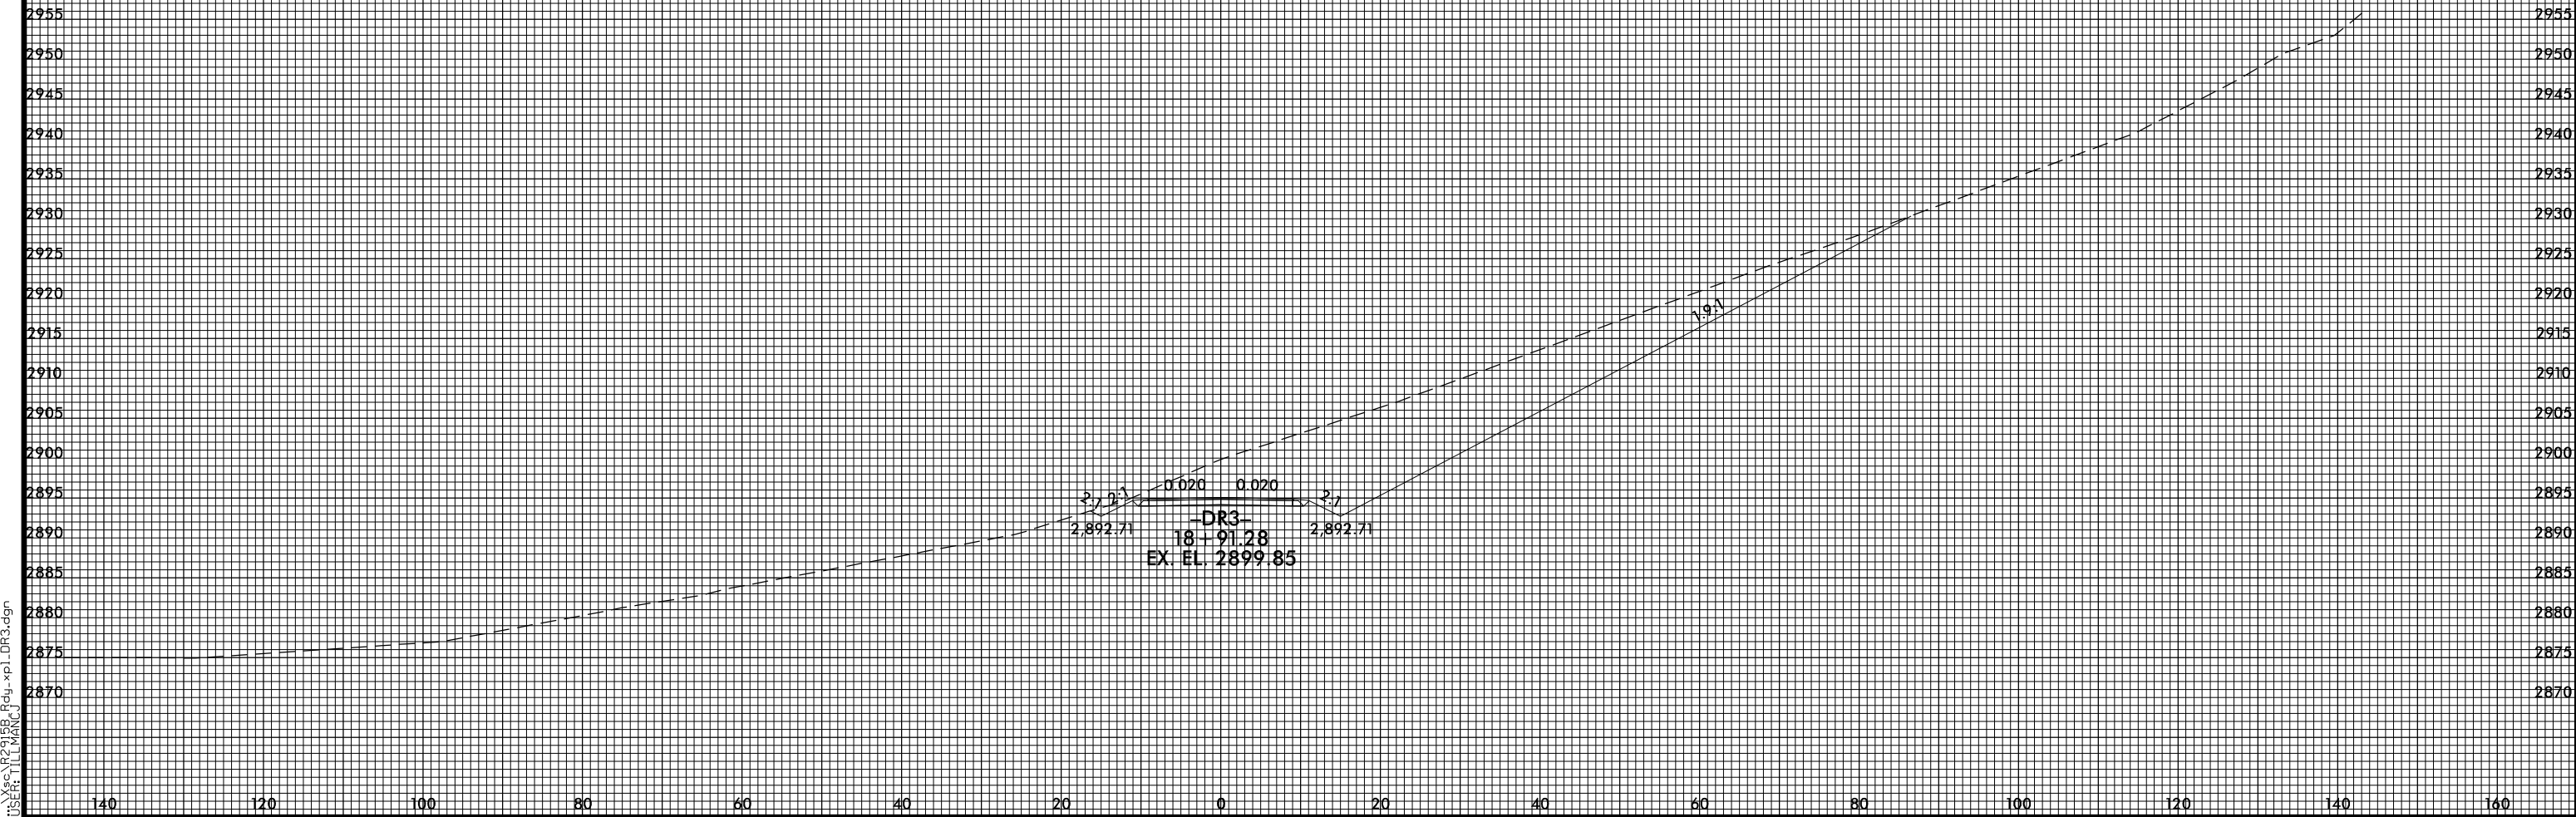

4/22/2015 12:09:19 PM
USER: TLL\MAC\...