
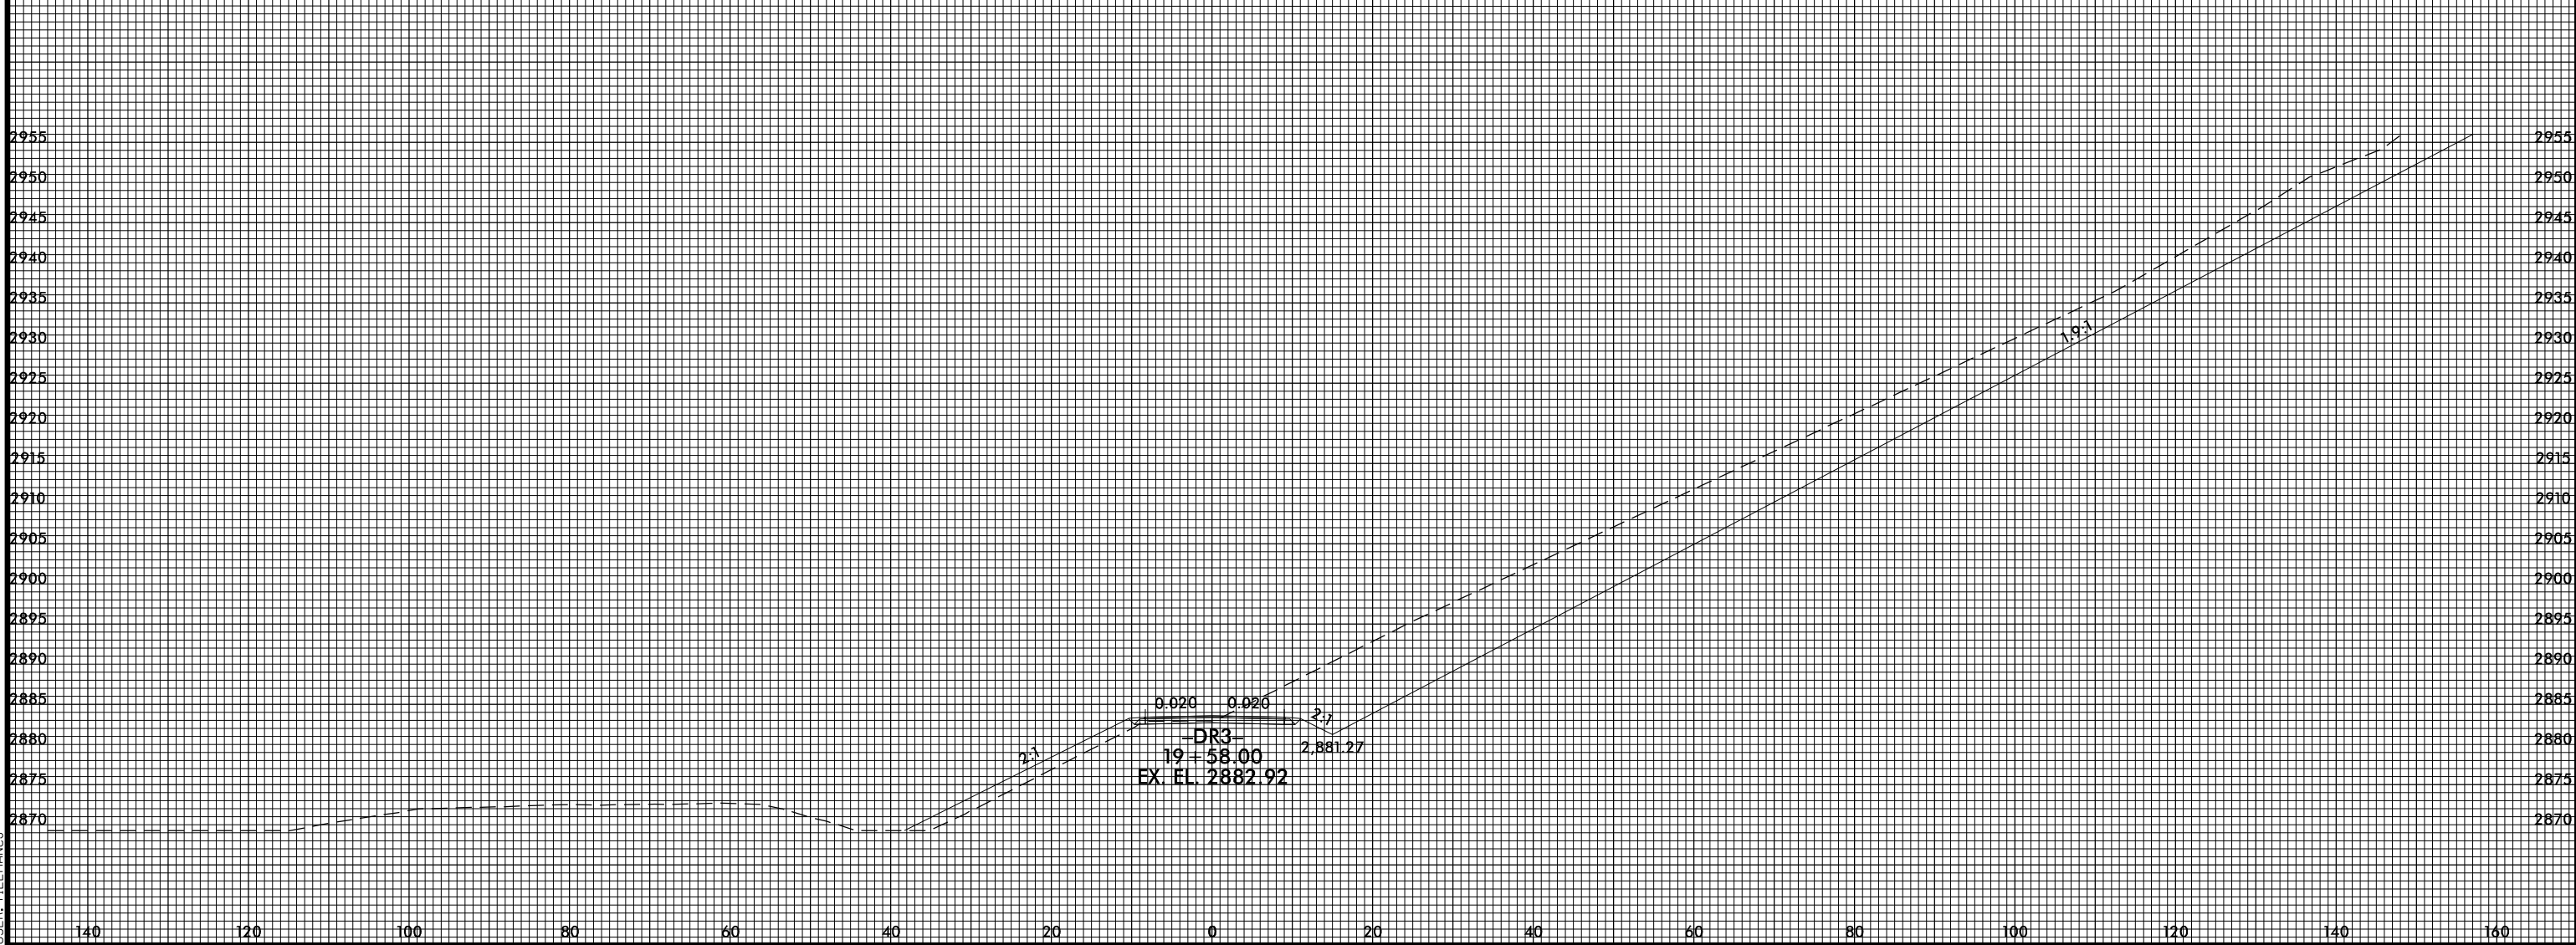


8/23/99

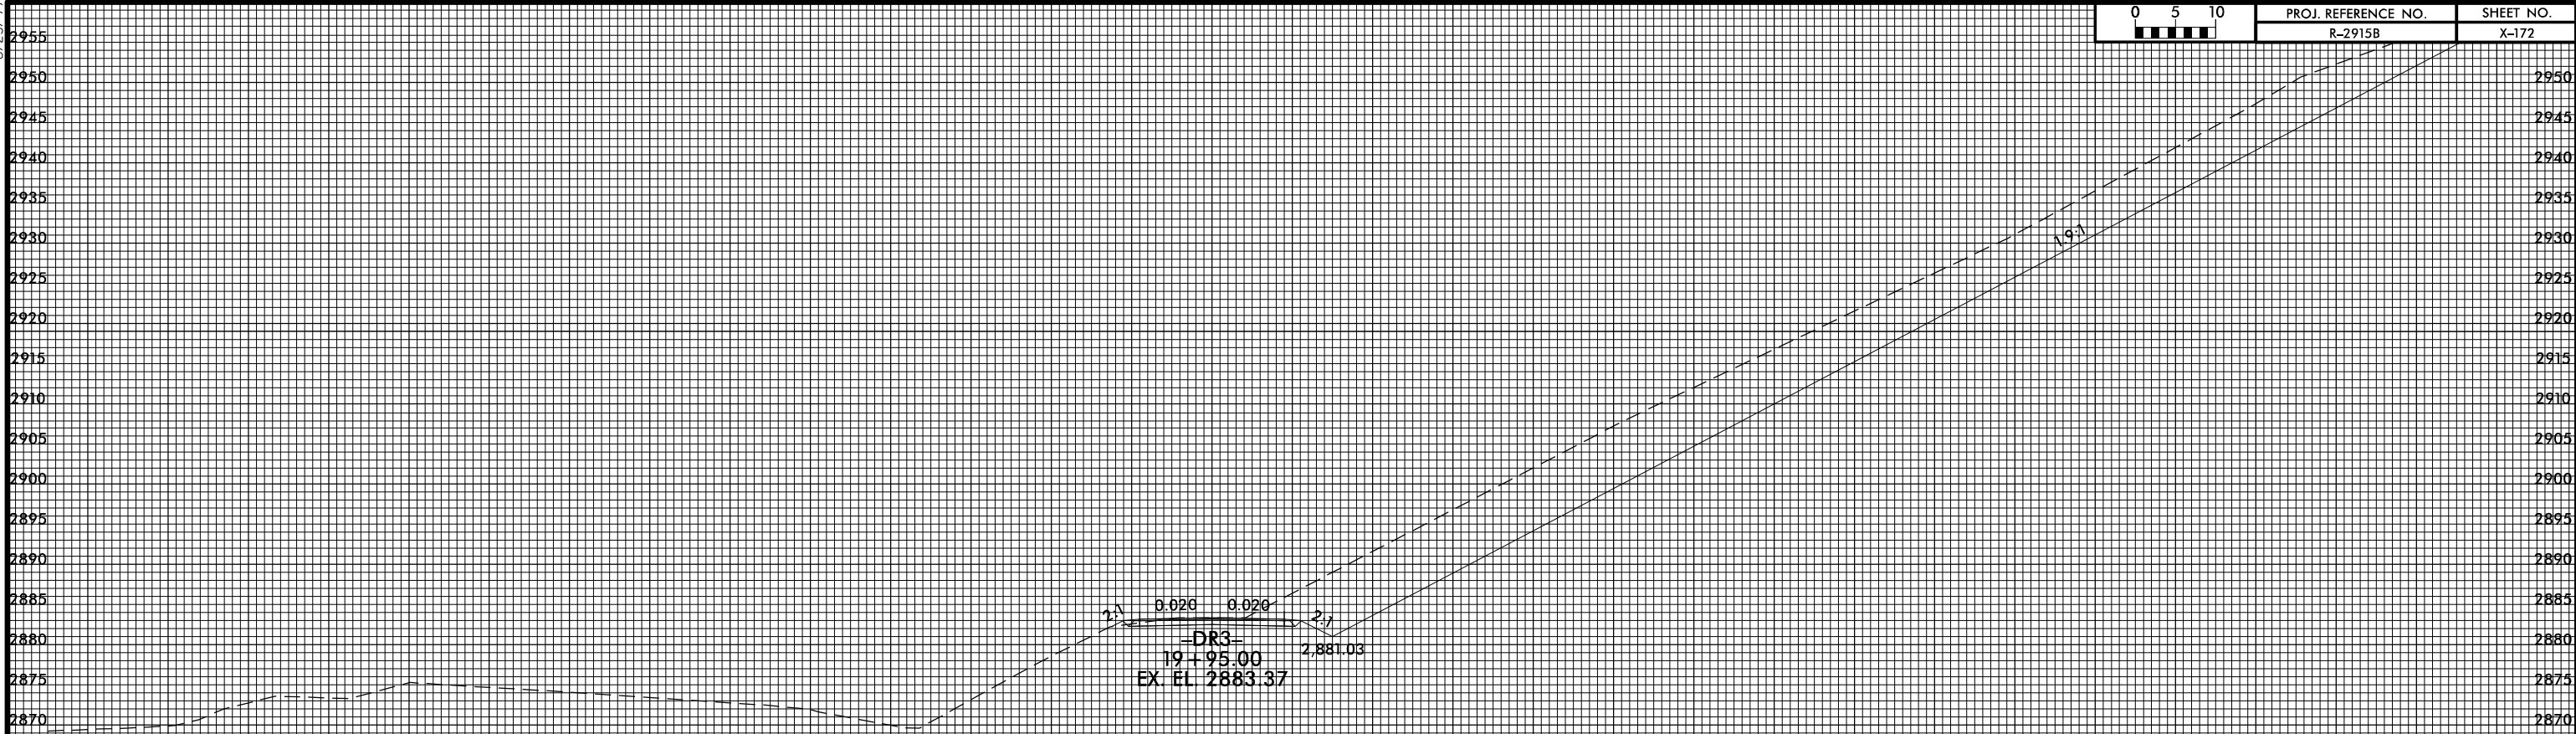

4/22/2015 12:09:21 PM
USER: TLL\MAC\...xp1_DR3.dgn