
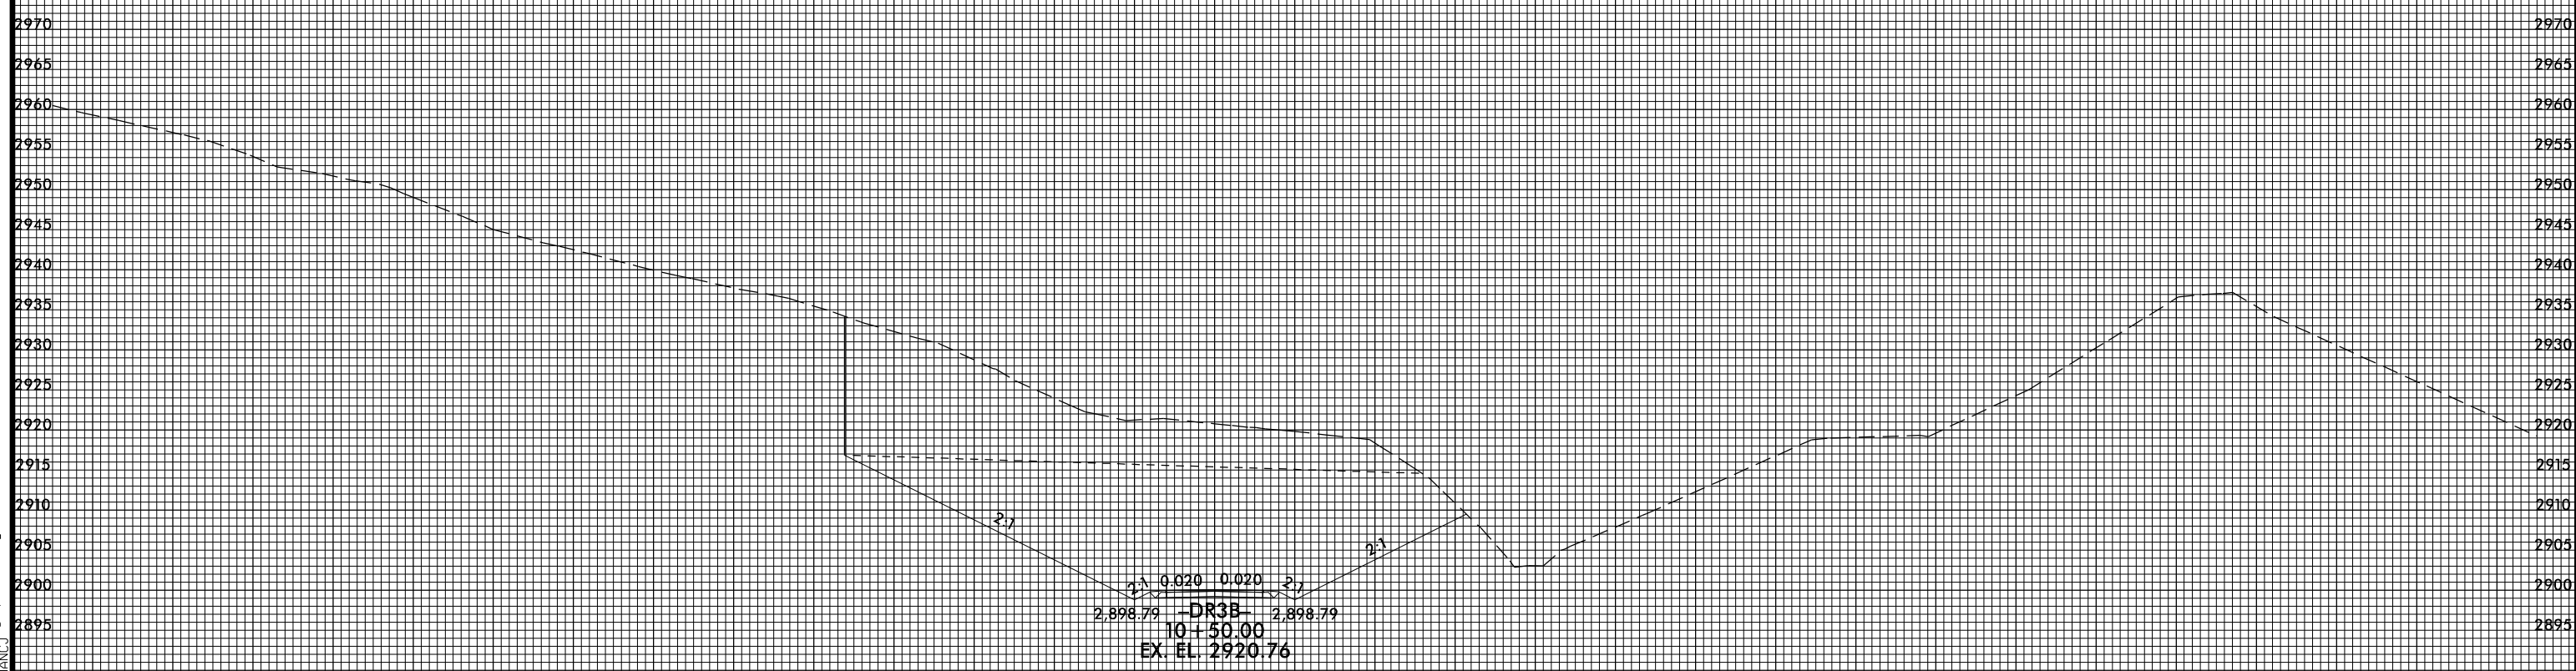


8/23/99

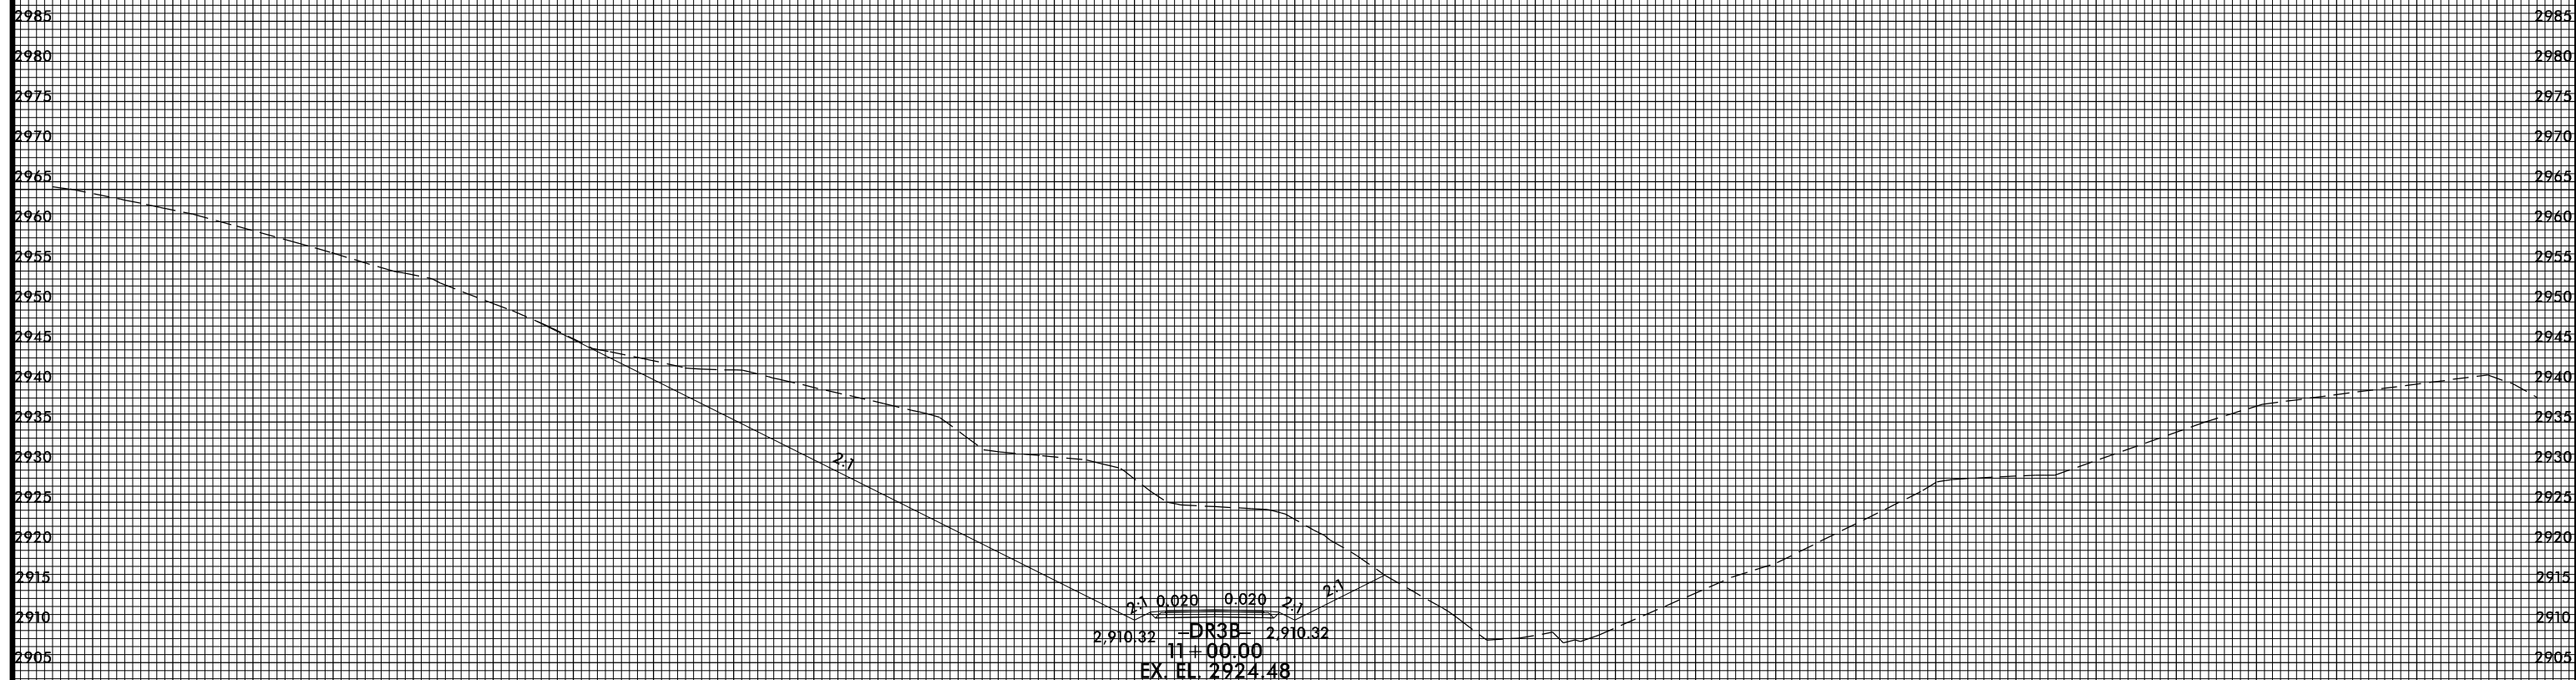

5/1/2015 4:31:19 PM
USER: TLL\MAUC\...
D:\...
xp1_DR3B.dgn

140 120 100 80 60 40 20 0 20 40 60 80 100 120 140 160