

FIX. E4, P3 FIX. E4, P4

FIX. E4

SPAN C

FRAMING PLAN

PROJECT NO. R-2915B
ASHE COUNTY
 STATION: 242+67.42 -L-

SHEET 2 OF 2


STATE OF NORTH CAROLINA
 DEPARTMENT OF TRANSPORTATION
 RALEIGH
 SUPERSTRUCTURE
 FRAMING PLAN
 SBL

DRAWN BY : T.J. KIRSCHBAUM DATE : 4/28/14
 CHECKED BY : R.F. WERTMAN DATE : 8/15/14
 DESIGN ENGINEER OF RECORD : R.F. WERTMAN DATE : 10/3/14

PLANS PREPARED BY:

 Excellence Delivered As Promised

1121 Situs Court
 Suite 170
 Raleigh, NC 27606-4279
 (919) 859-4880
 N.C. Lic. No. F-0270

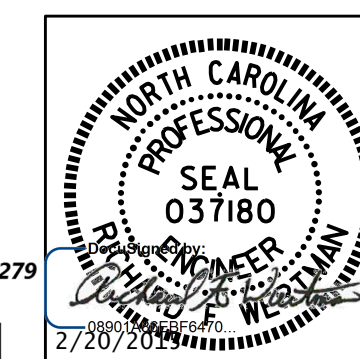

REVISIONS						SHEET NO.
NO.	BY:	DATE:	NO.	BY:	DATE:	S04-13
1			3			TOTAL SHEETS
2			4			35

STR. NO. 4