

FIX.
E2

SPAN A

FIX. E2, P1 FIX. E4, P2

SPAN B

FIX. E4, P2 FIX. E4, P3

FRAMING PLAN


PROJECT NO. R-2915B
ASHE COUNTY
 STATION: 242+67.42 -L-

SHEET 1 OF 2

STATE OF NORTH CAROLINA
 DEPARTMENT OF TRANSPORTATION
 RALEIGH
 SUPERSTRUCTURE
 FRAMING PLAN
 NBL

DRAWN BY : T.J. KIRSCHBAUM DATE : 4/28/14
 CHECKED BY : R.F. WERTMAN DATE : 8/19/14
 DESIGN ENGINEER OF RECORD : R.F. WERTMAN DATE : 10/3/14

PLANS PREPARED BY:
Gannett Fleming
 Excellence Delivered As Promised
 1121 Situs Court
 Suite 170
 Raleigh, NC 27606-4279
 (919) 859-4880
 N.C. Lic. No. F-0270

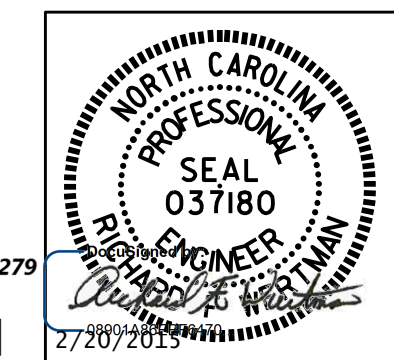

REVISIONS						SHEET NO.
NO.	BY:	DATE:	NO.	BY:	DATE:	S05-12
1			3			TOTAL SHEETS
2			4			35