

SPAN C  
FRAMING PLAN


PROJECT NO. R-2915B  
ASHE COUNTY  
STATION: 242+67.42 -L-

SHEET 2 OF 2

STATE OF NORTH CAROLINA  
DEPARTMENT OF TRANSPORTATION  
RALEIGH  
SUPERSTRUCTURE  
FRAMING PLAN  
NBL

DRAWN BY : T.J. KIRSCHBAUM DATE : 4/28/14  
CHECKED BY : R.F. WERTMAN DATE : 8/19/14  
DESIGN ENGINEER OF RECORD : R.F. WERTMAN DATE : 10/3/14

PLANS PREPARED BY:  
**Gannett Fleming**  
Excellence Delivered As Promised  
1121 Sitis Court  
Suite 170  
Raleigh, NC 27606-4279  
(919) 859-4880  
N.C. Lic. No. F-0270

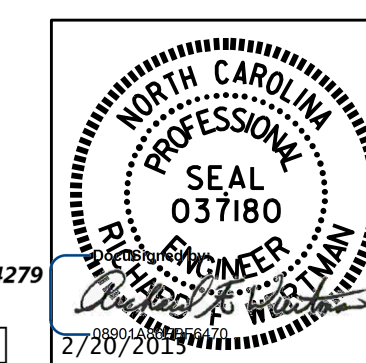

REVISIONS						SHEET NO.
NO.	BY:	DATE:	NO.	BY:	DATE:	S05-13
1			3			TOTAL SHEETS
2			4			35