


STAGE I PLAN - FLOOR SLAB

NOTE: FOR S11 BARS IN THE FLOOR SLAB & WING FOOTINGS, SEE WING SHEETS.

PROJECT NO. R-2915B
ASHE COUNTY
 STATION: 161+48.90 -L-

SHEET 4 OF 13

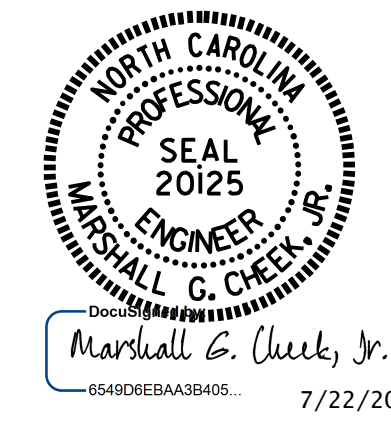

STATE OF NORTH CAROLINA
 DEPARTMENT OF TRANSPORTATION
 RALEIGH
**DOUBLE
 8'-0" X 8'-0"
 CONCRETE BOX CULVERT
 (STAGE I)**

DRAWN BY : H. I. BARBOUR DATE : 4-21-14
 CHECKED BY : S. B. WILLIAMS DATE : 5-14
 DESIGN ENGINEER OF RECORD: B. A. DUKE DATE : 4-15

REVISIONS						SHEET NO.
NO.	BY:	DATE:	NO.	BY:	DATE:	TOTAL SHEETS
1			3			13
2			4			