


STAGE III PLAN - ROOF SLAB

PROJECT NO. R-2915B  
ASHE COUNTY  
 STATION: 161+48.90 -L-

SHEET 7 OF 13

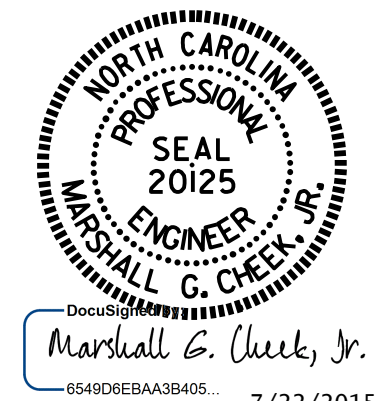

STATE OF NORTH CAROLINA  
 DEPARTMENT OF TRANSPORTATION  
 RALEIGH  
 DOUBLE  
 8'-0" X 8'-0"  
 CONCRETE BOX CULVERT  
 STAGE II & III

DRAWN BY : H. T. BARBOUR DATE : 4-23-14  
 CHECKED BY : S. B. WILLIAMS DATE : 5-14  
 DESIGN ENGINEER OF RECORD: B. A. DUKE DATE : 4-15

REVISIONS						SHEET NO.	
NO.	BY:	DATE:	NO.	BY:	DATE:	C06-7	
1			3			TOTAL SHEETS	13
2			4				