

PROJECT REFERENCE NO. R-2915A	SHEET NO. 13
RW SHEET NO.	
ROADWAY DESIGN ENGINEER NORTH CAROLINA PROFESSIONAL SEAL 26960 Rosa Schmitt 7/23/2015	HYDRAULICS ENGINEER NORTH CAROLINA PROFESSIONAL SEAL 036188 Will Weatherbee 7/23/2015

RS&H
IMPROVING YOUR WORLD
Consulting Engineers
RS&H Architects-Engineers-Planners, Inc.
1520 South Boulevard, Suite 200
Charlotte, NC 28203
Phone: 704-752-0610
License No. F-0493 www.rsandh.com

V&M
Vaughan & Melton
Consulting Engineers
Asheville, North Carolina
828-253-2796
89-971-9455

-L- HORIZONTAL CURVE DATA


PIs Sta 128+63.83 Os = 6° 58' 44.0" Ls = 324.00' LT = 216.17' ST = 108.15'	PI Sta 132+00.82 Δ = 19° 33' 07.8" (RT) D = 4' 18" 28.6" L = 453.86' T = 229.16' R = 1,330.00' SE = 06 RO = 324	PIs Sta 135+33.68 Os = 6° 58' 44.0" Ls = 324.00' LT = 216.17' ST = 108.15'
--	--	--

-Y7- HORIZONTAL CURVE DATA

PI Sta 10+79.52 Δ = 76° 24' 23.8" (LT) D = 114° 35' 29.6" L = 66.68' T = 39.35' R = 50.00' SE = 06 RO = 64.2	PI Sta 12+15.23 Δ = 79° 45' 39.9" (RT) D = 70° 44' 07.9" L = 112.76' T = 67.68' R = 81.00' SE = 06 RO = 64.2	PI Sta 13+78.99 Δ = 96° 16' 39.0" (LT) D = 70° 44' 07.9" L = 136.11' T = 90.40' R = 81.00' SE = 06 RO = 64.2
---	---	---

-DRI- HORIZONTAL CURVE DATA

PI Sta 10+80.99 Δ = 7° 21' 18.9" (LT) D = 4° 32' 50.2" L = 161.75' T = 80.99' R = 1,260.00'
--

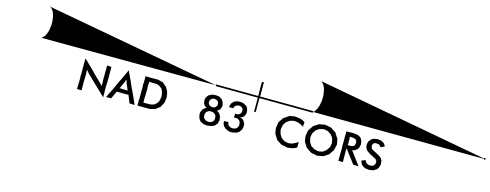

80
ROCK GAP LIMITED PARTNERSHIP
DB 249 PG 2135

83
ARLETTE E. HEMPEN
JOYCE A. CHASTANG
DB 221 PG 1532
DB 265 PG 1061

82
CHURCHES OF CHRIST IN CHRISTIAN
DB V5 PG 80

89
LARRY KEITH BLACKBURN
DB 138 PG 1218
DB 201 PG 2420
DB 124 PG 356
DB 124 PG 357
DB V5 PG 24

86
FS HOLDING, LTD. & BAXTER NORRIS CONSTRUCTION
DB 242 PG 2234
PB 6 PG 64

87
GENE E. PHILLIPS
DB 164 PG 876
PB 6 PG 64

79
DONALD E. BLACKBURN
DB J4 PG 329

81
CLAUDE W. SLUDER
MARY NELL WATSON
DB 156 PG 1127

84
ALEXIS ALBA
DB 331 PG 593
DB 330 PG 1503
PB 6 PG 64

88
STEVEN MARK COX
DB 345 PG 1033
DB 412 PG 2240
PB 6 PG 64

85
MATHEW J. STEVENS
DB 325 PG 1355
PB 6 PG 64

SEE SHEET 29 FOR -L- PROFILE
SEE SHEET 39 FOR -Y7- PROFILE
SEE SHEET 42 FOR -DRI- PROFILE

REVISIONS

330' FULL TAPER
200' BAY TAPER
MATCHLINE -L- STA. 131+00 - SEE SHEET 12

MATCHLINE -L- STA. 144+00 - SEE SHEET 14

FILES \$
DATES \$

