
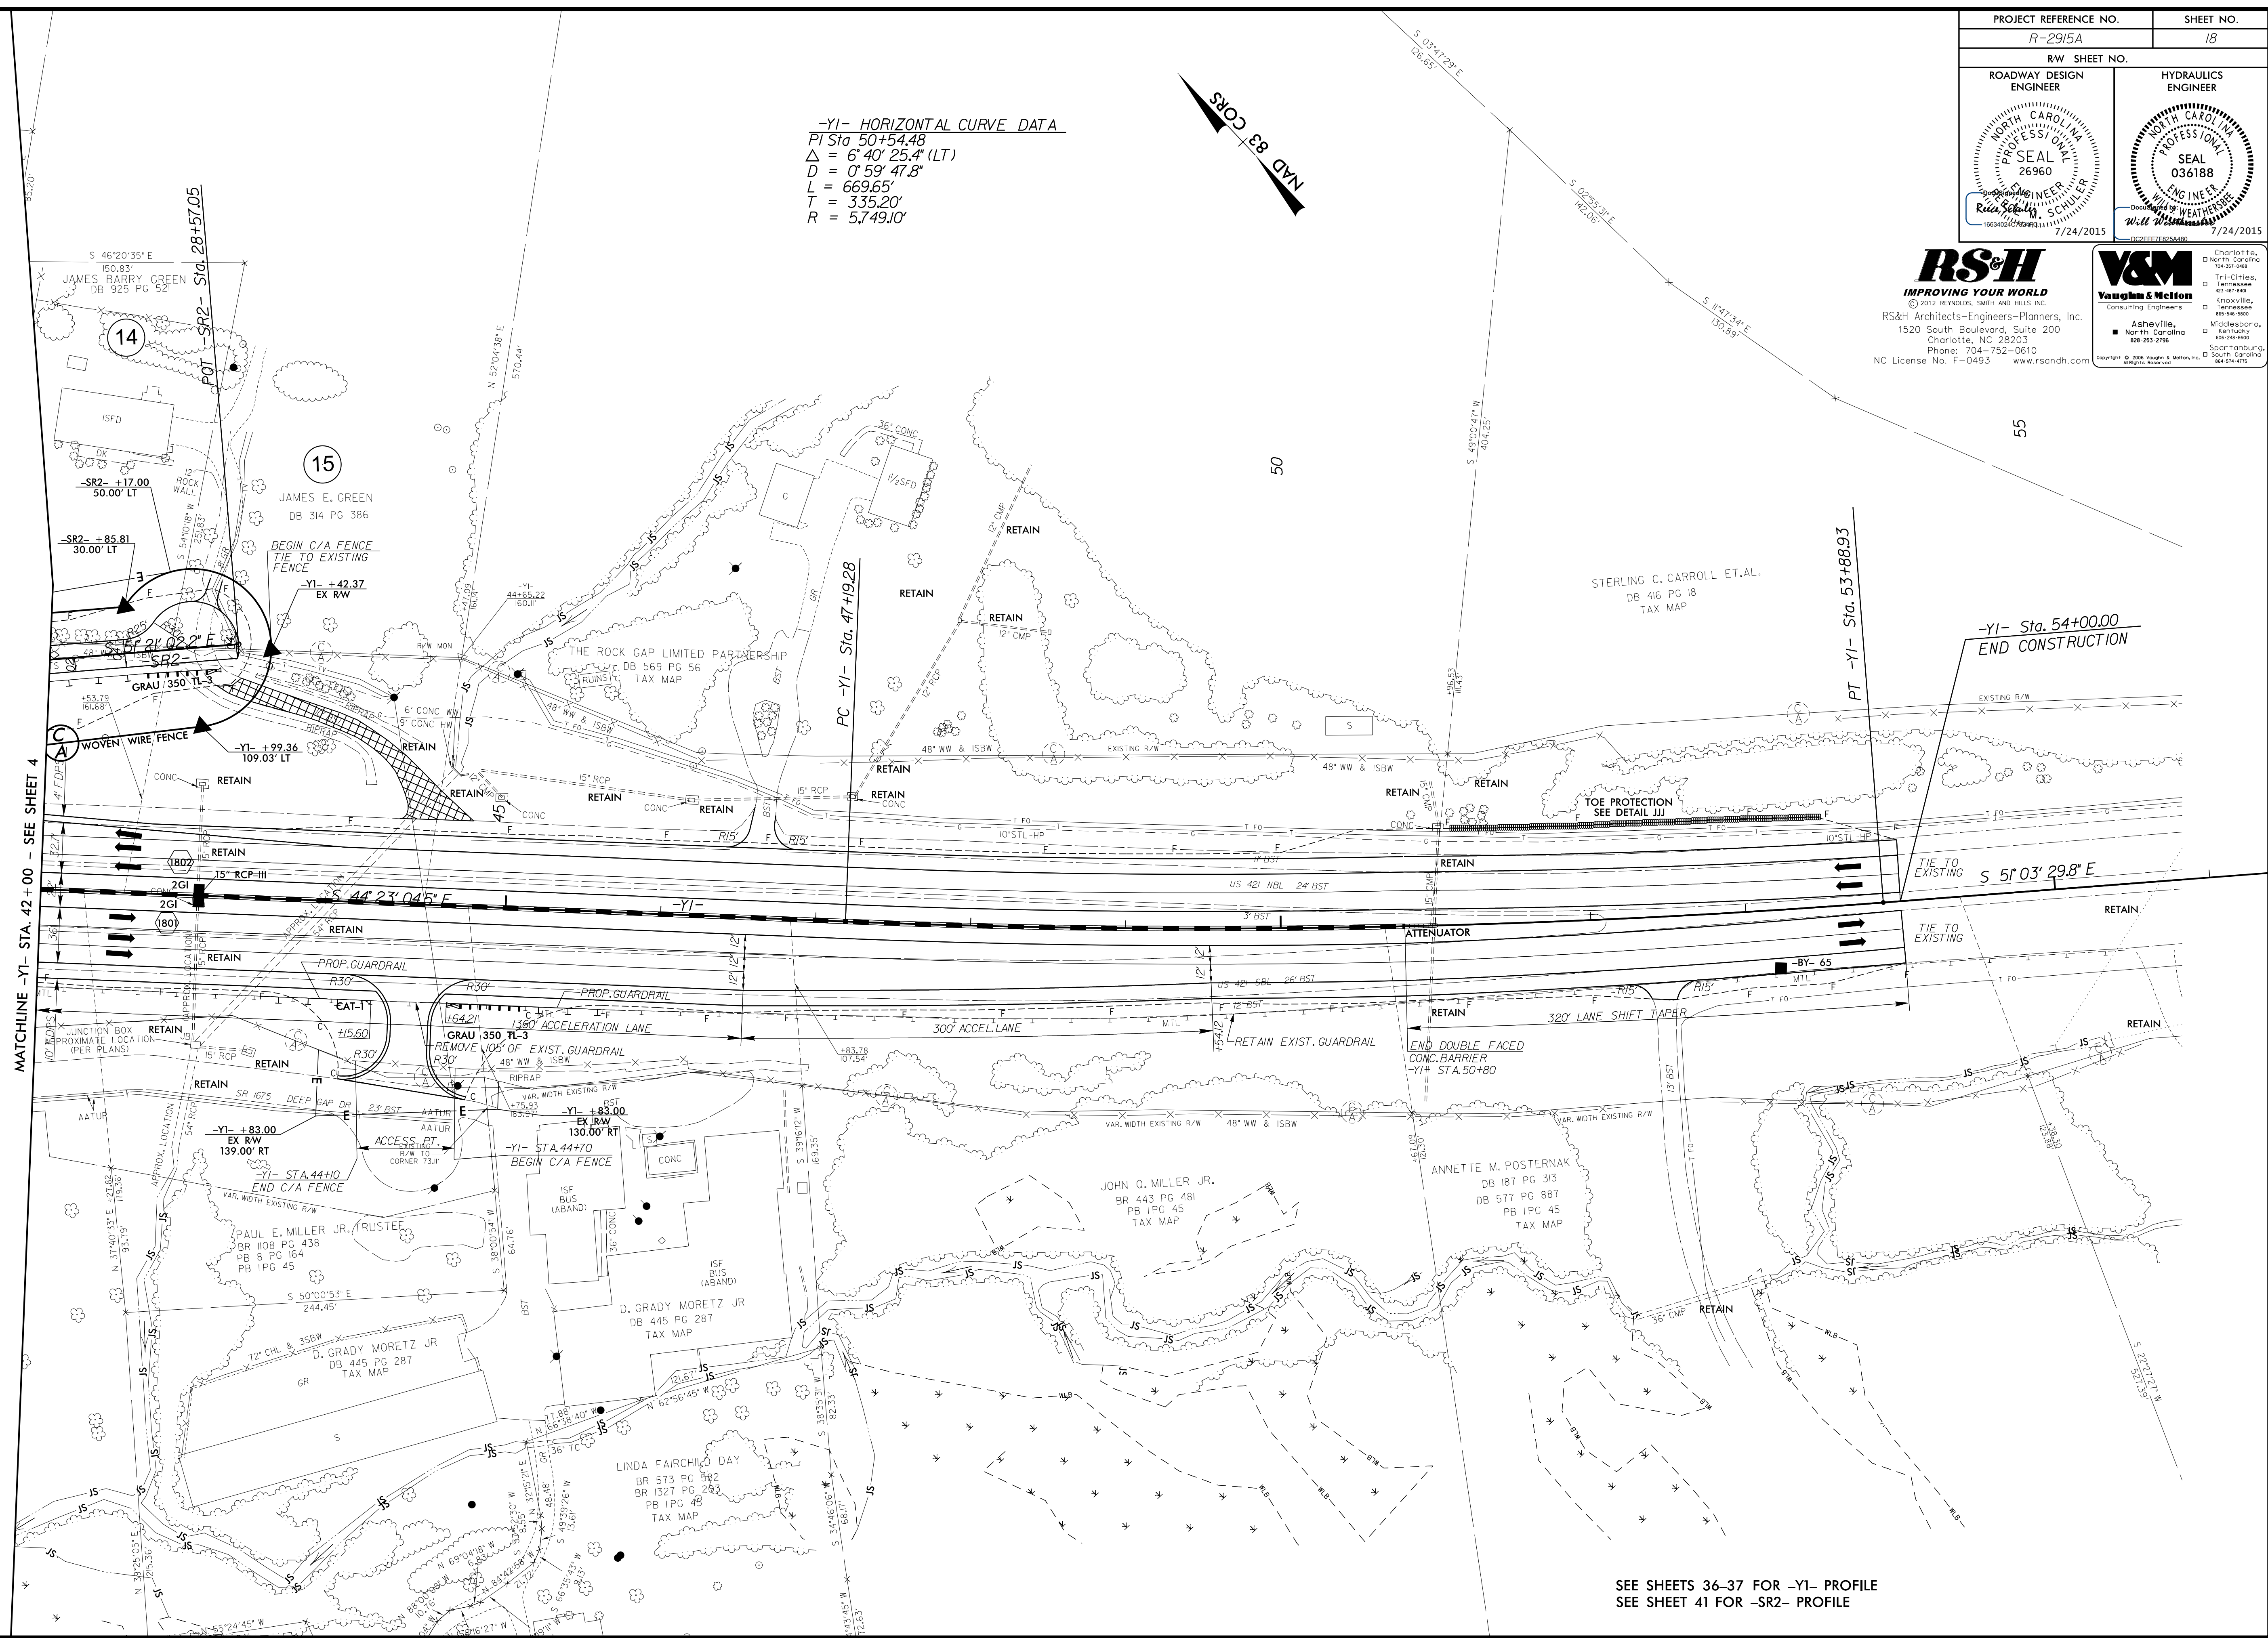


PROJECT REFERENCE NO. R-2915A		SHEET NO. 18	
RW SHEET NO.			
ROADWAY DESIGN ENGINEER		HYDRAULICS ENGINEER	

RS&H
IMPROVING YOUR WORLD
 © 2012 RENOIDS, SOUTH AND WELLS, INC.
 RS&H Architects-Engineers-Planners, Inc.
 1520 South Boulevard, Suite 200
 Charlotte, NC 28203
 Phone: 704-752-0610
 NC License No. F-0493 www.rsandh.com

V&M
 Vaughan & Melton
 Consulting Engineers
 Asheville, NC 28203
 Phone: 828-253-2796
 NC License No. F-0493 www.rsandh.com

-Y1- HORIZONTAL CURVE DATA
 PI Sta 50+54.48
 $\Delta = 6^{\circ} 40' 25.4" (LT)$
 $D = 0^{\circ} 59' 47.8"$
 $L = 669.65'$
 $T = 335.20'$
 $R = 5,749.10'$

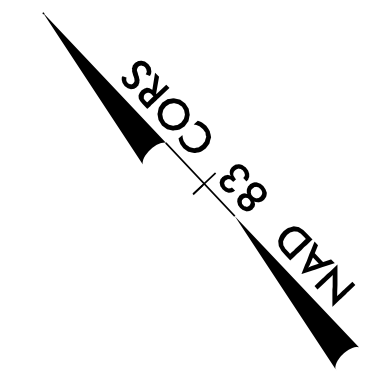

REVISIONS

MATCHLINE -Y1- STA. 42+00 - SEE SHEET 4

\$FILES\$
 \$DATES\$

SEE SHEETS 36-37 FOR -Y1- PROFILE
 SEE SHEET 41 FOR -SR2- PROFILE