
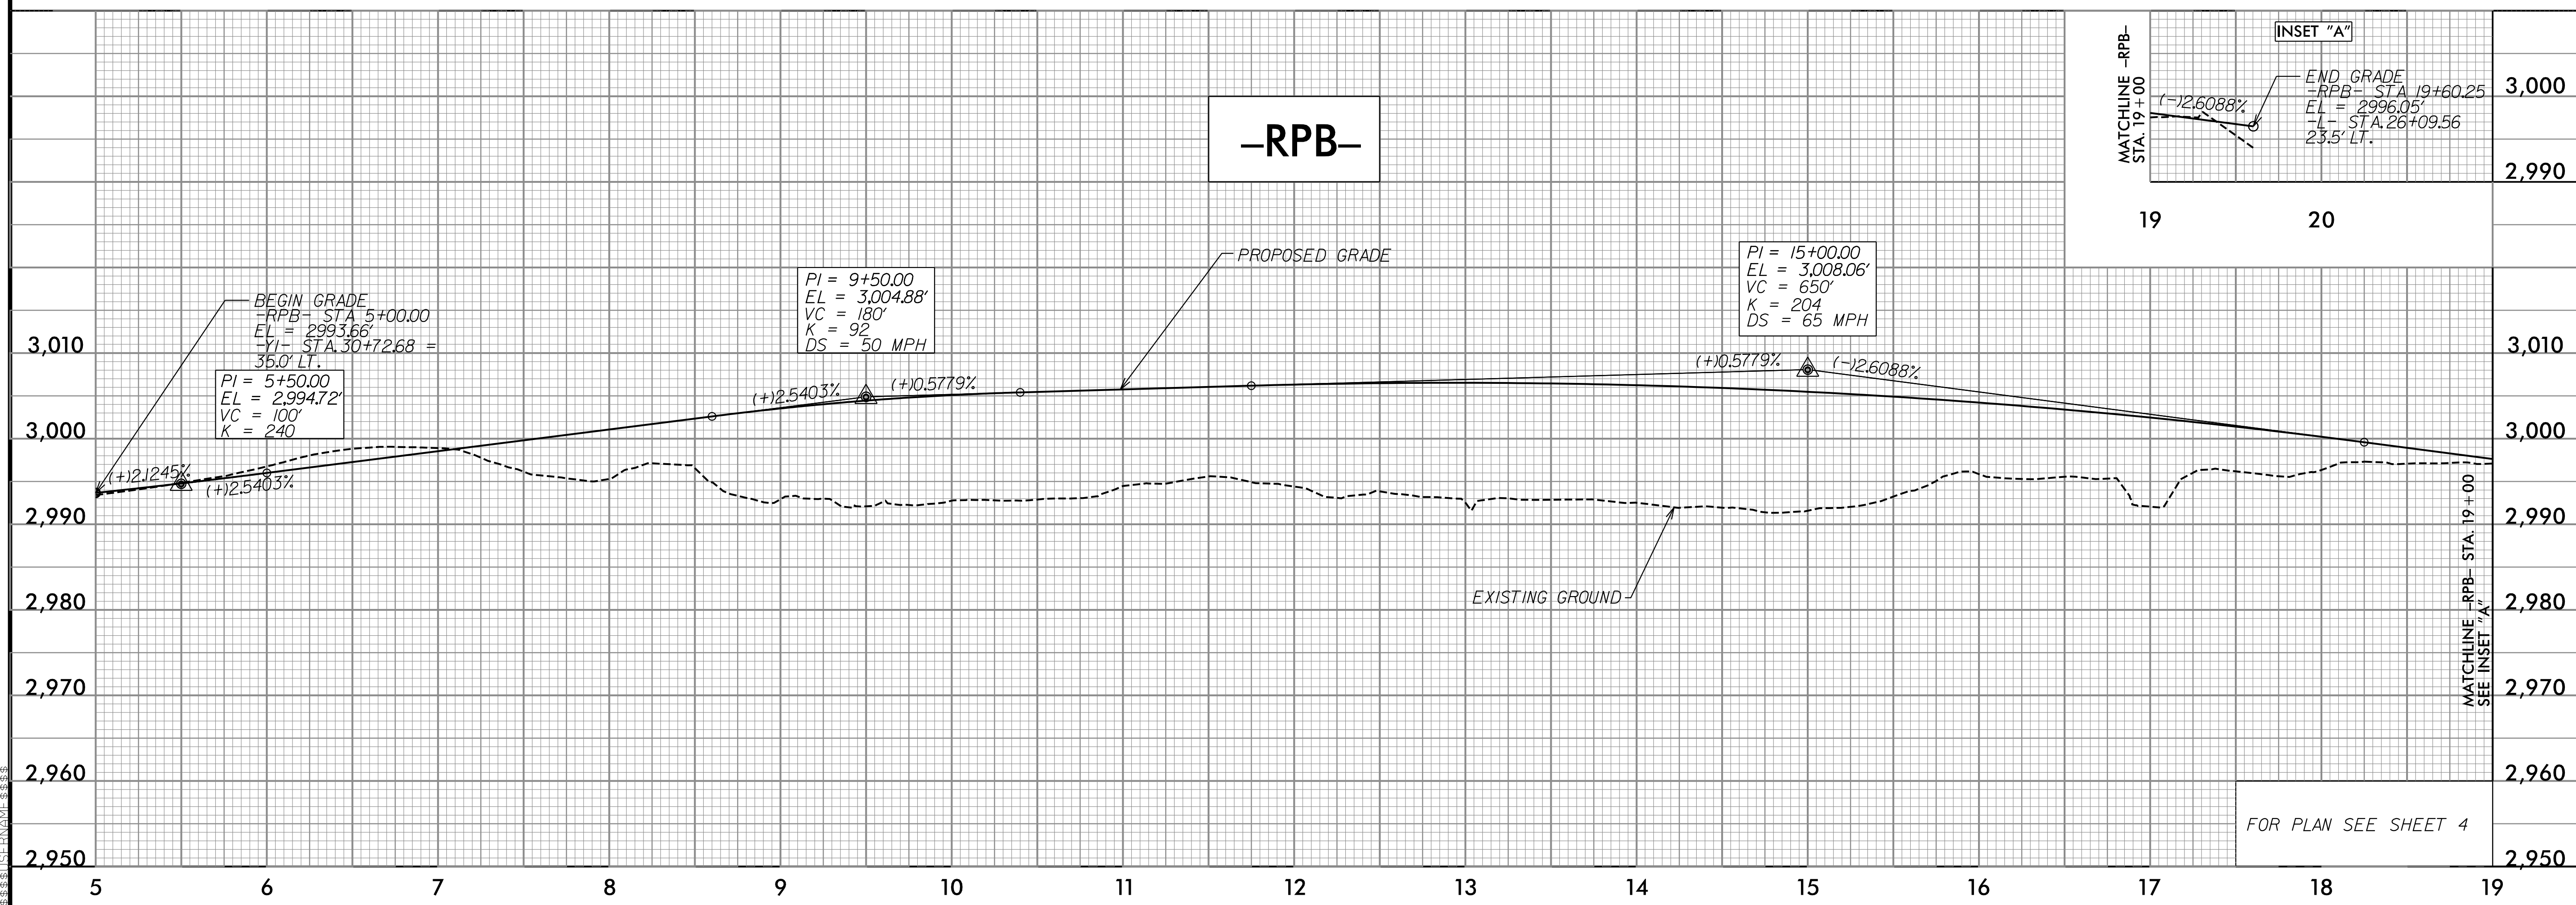


PROJECT REFERENCE NO. R-2915A	SHEET NO. 32
ROADWAY DESIGN ENGINEER REYNOLDS, SMITH AND HILLS	HYDRAULICS ENGINEER WILLIAM WEATHERS

RS&H
IMPROVING YOUR WORLD
© 2012 REYNOLDS, SMITH AND HILLS INC.
RS&H Architects-Engineers-Planners, Inc.
1520 South Boulevard, Suite 200
Charlotte, NC 28203
Phone: 704-752-0610
NC License No. F-0493 www.rsandh.com

V&M
Vaughan & Melton
Consulting Engineers
Asheville, NC

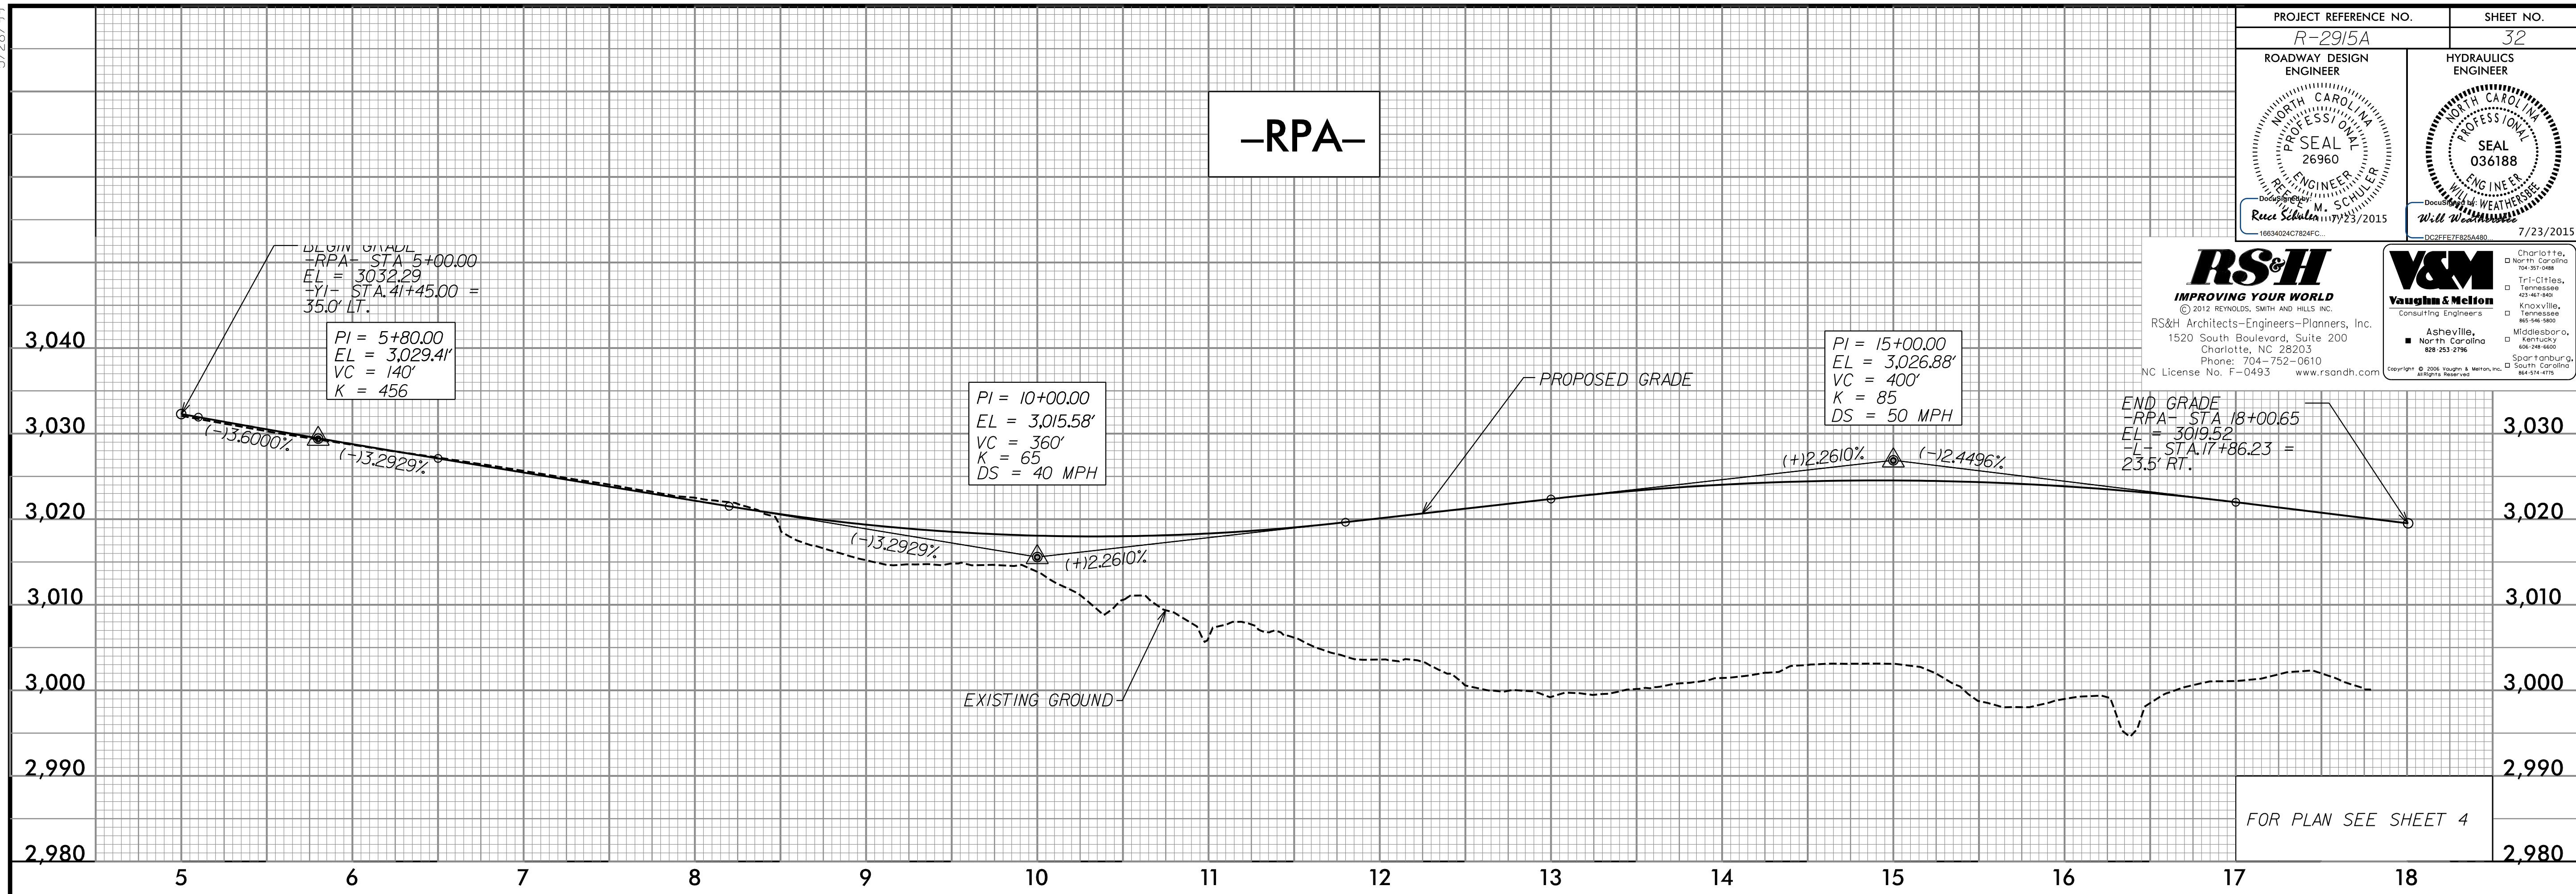

INSET "A"

MATCHLINE -RPB- STA. 19+00

END GRADE -RPB- STA. 19+60.25
EL = 2,996.05'
-L- STA. 26+09.56
23.5' LT.

FOR PLAN SEE SHEET 4

5/28/15

