



PROJECT REFERENCE NO. R-2915A	SHEET NO. 42
ROADWAY DESIGN ENGINEER	HYDRAULICS ENGINEER

RS&H
IMPROVING YOUR WORLD
© 2012 RICHMOND, SOUTH AND WELLS, INC.
RS&H Architects-Engineers-Planners, Inc.
1520 South Boulevard, Suite 200
Charlotte, NC 28203
Phone: 704-752-0610
NC License No. F-0493 www.rsandh.com

V&M
Vaughan & Melton
Consulting Engineers
Asheville, North Carolina
888-283-2786
919-977-9495
704-357-0488
11/20/2014
Copyright © 2004 Vaughan & Melton, Inc. All Rights Reserved.

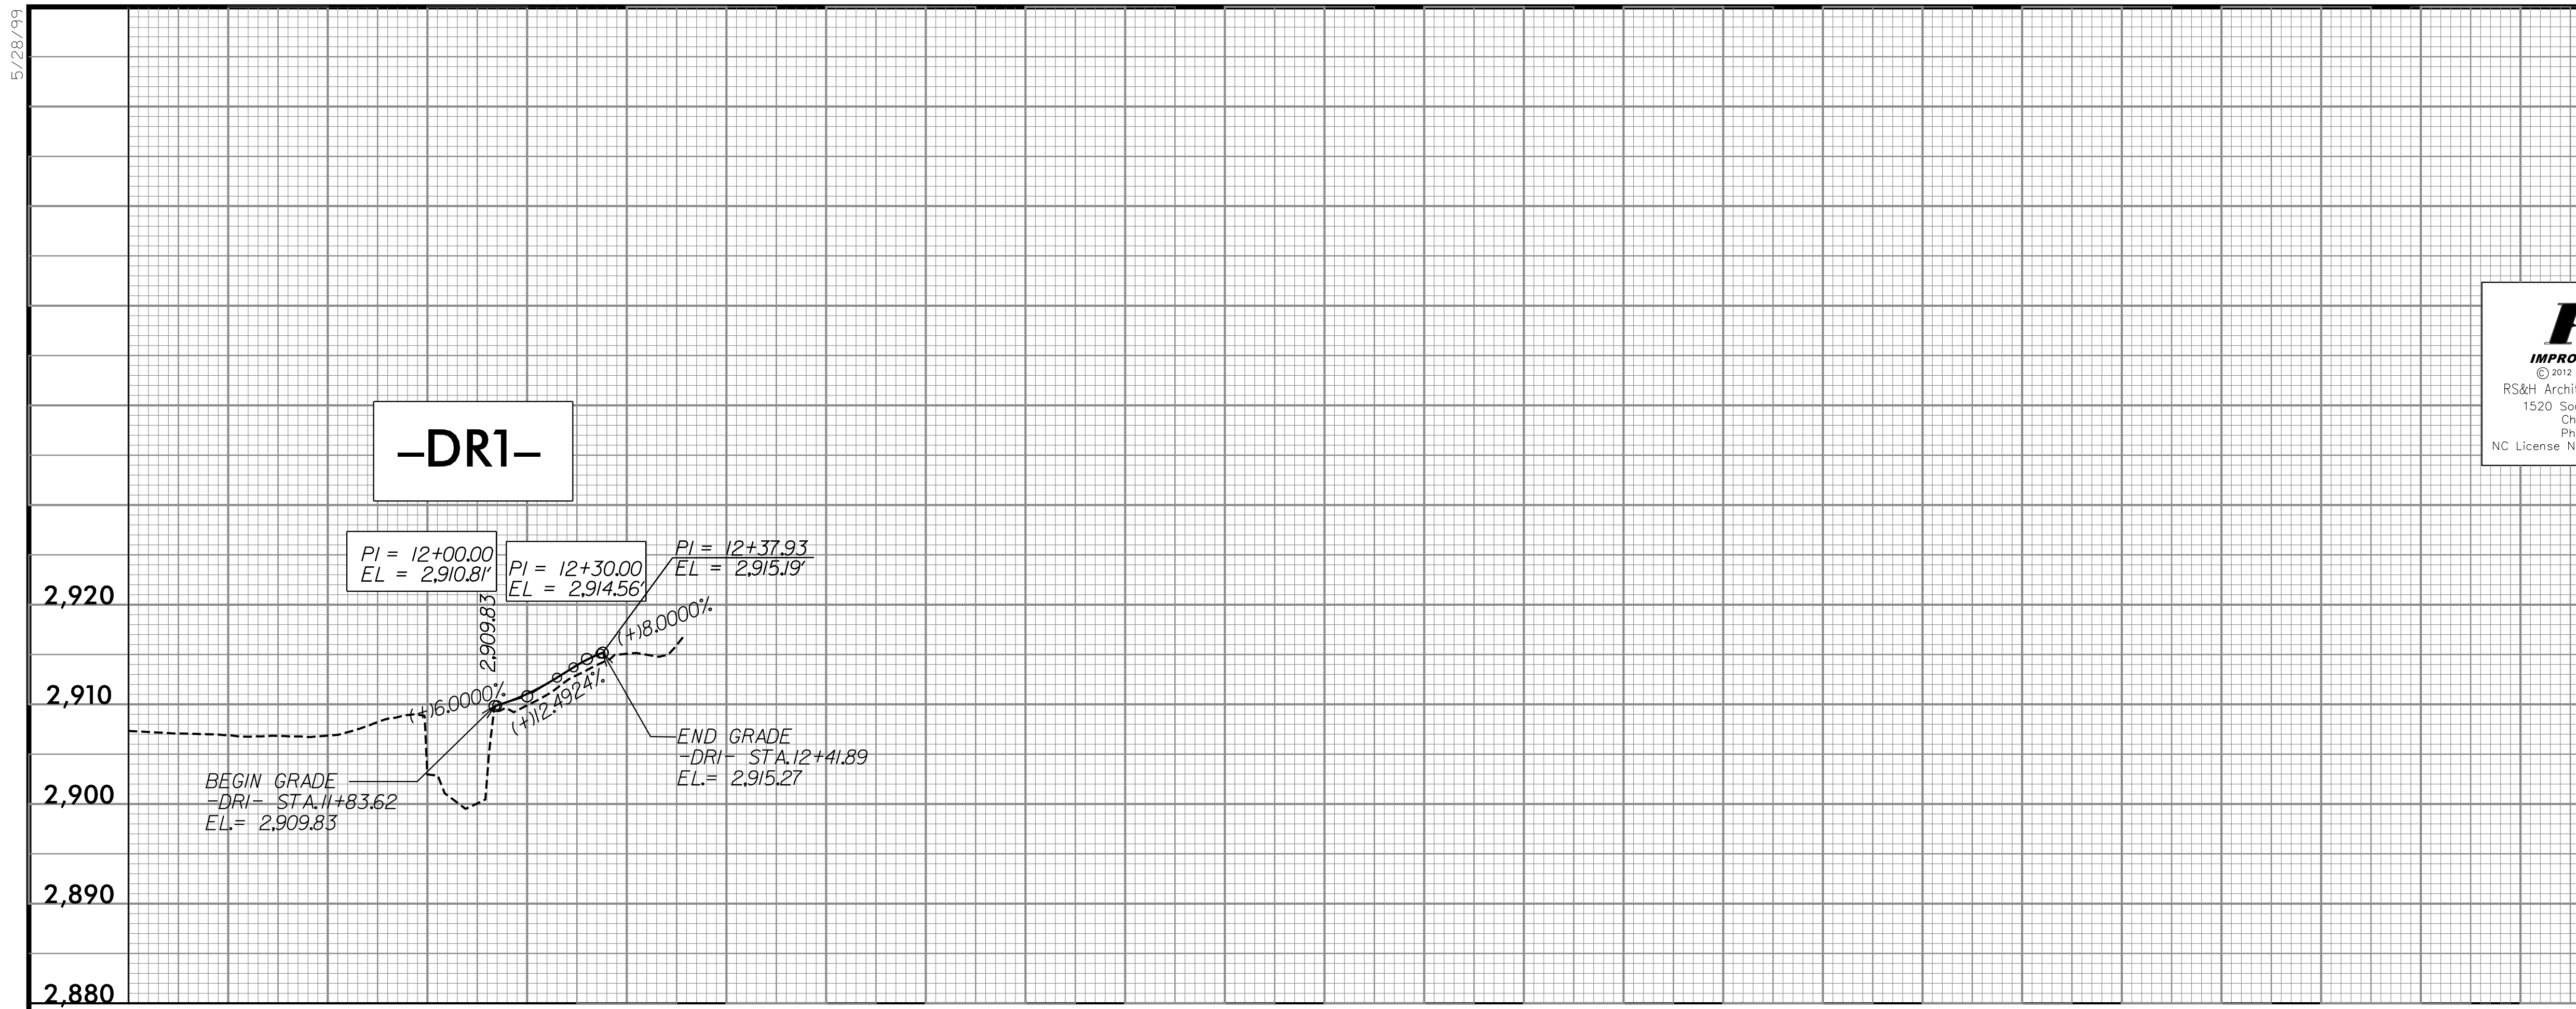

FOR PLAN SEE SHEET 11

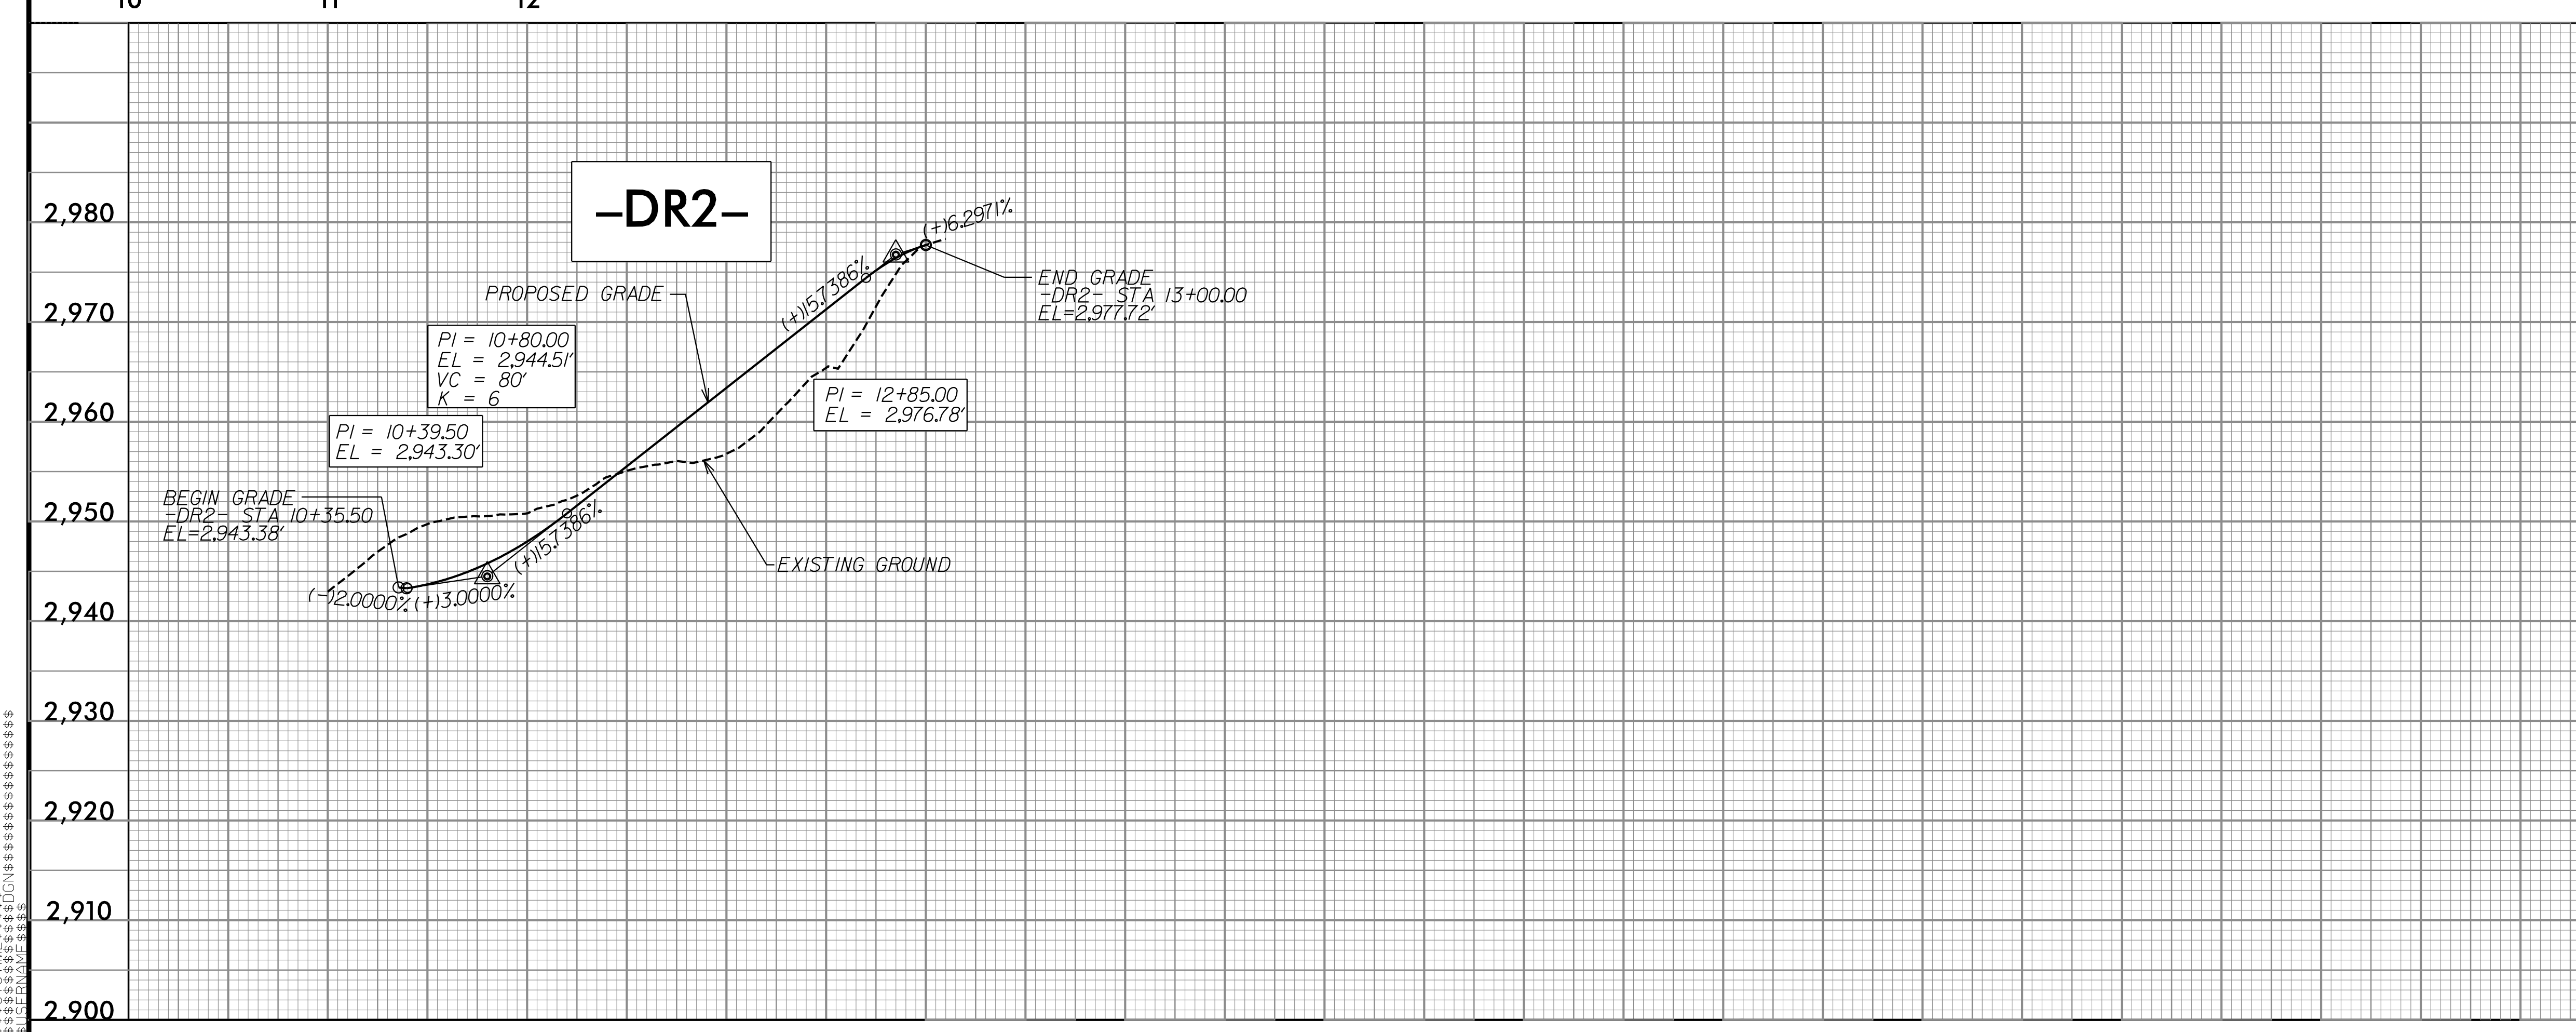

FOR PLAN SEE SHEET 13

5/28/14
10 11 12
2,980
2,970
2,960
2,950
2,940
2,930
2,920
2,910
2,900