


BEGIN CONST.
-Y1- STA. 10+90.00

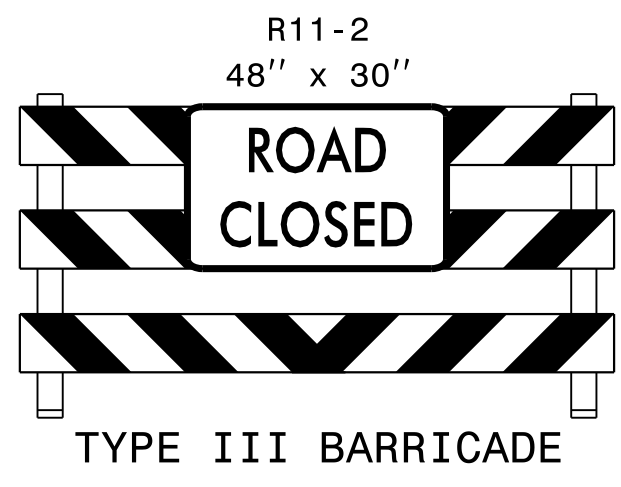

-SR1-

US 421 NB


US 421 SB

SR 1675
DEEP GAP RD.

OLD US 421 S.


NOTE: SEE SIGNING PLANS FOR PERMANENT END OF ROAD SIGNING INSTALLATIONS ON SR 1675 (DEEP GAP RD.)


5/20/2015 8:13:14 AM
 P:\2012\NR-2915A\TrafficControl\TCP\NR2915A.TC.TCP_PSH.JT.dgn


 559 Jones Franklin Rd. Suite 164
 Raleigh, N.C. 27606
 License No. F-0377
 Bus: 919 851 8077
 Fax: 919 851 8107

TRANSPORTATION PLANNING/DESIGN - BRIDGE/STRUCTURE DESIGN
 CIVIL/SITE DESIGN - GIS/GPS - CONSTRUCTION OBSERVATION

APPROVED: _____ DATE: _____

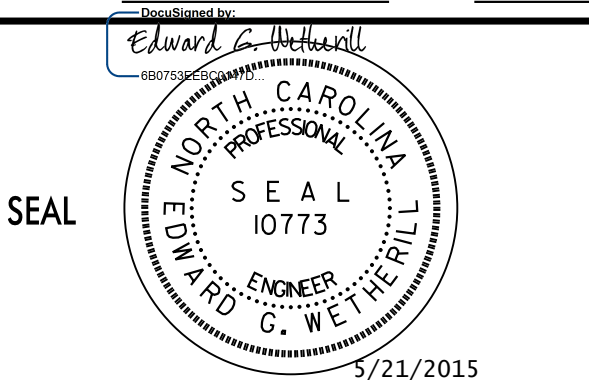

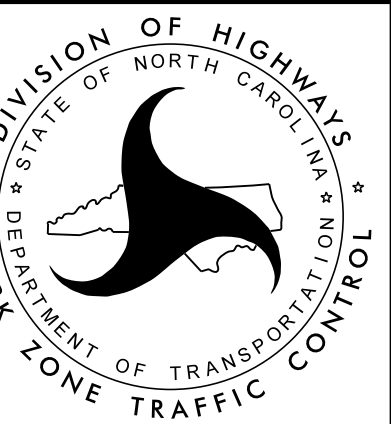

**PHASE I
TEMPORARY TRAFFIC
CONTROL DETAIL**