

END CONST.
-SR1- STA. 26+70.00

-Y1- STA. 25+60+/-
BEGIN PCB AND TEMP.
CRASH CUSHION


NOTE: SEE SIGNING PLANS FOR PERMANENT END OF ROAD SIGNING INSTALLATIONS ON SR 1675 (DEEP GAP RD.)

 (DENOTES PAVEMENT REMOVAL)

5/20/2015 8:15:49 AM P:\2012\R-2915A\TrafficControl\TCP\R2915A_TC_TCP_PSH_IB.dgn


WETHERILL ENGINEERING
559 Jones Franklin Rd. Suite 164
Raleigh, N.C. 27606
License No. F-0377
Bus: 919 851 8077
Fax: 919 851 8107

TRANSPORTATION PLANNING/DESIGN - BRIDGE/STRUCTURE DESIGN
CIVIL/SITE DESIGN - GIS/GPS - CONSTRUCTION OBSERVATION

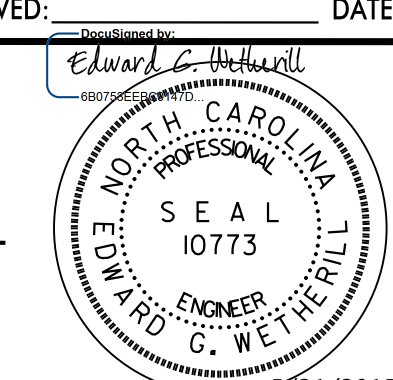APPROVED:  DATE: 5/21/2015

SEAL

DIVISION OF HIGHWAYS
STATE OF NORTH CAROLINA
DEPARTMENT OF TRANSPORTATION
WORK ZONE TRAFFIC CONTROL

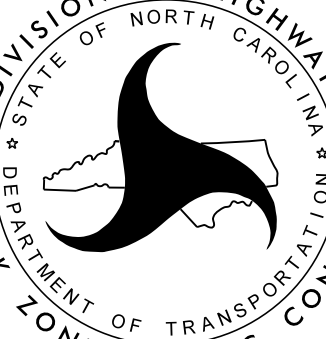

**PHASE I
TEMPORARY TRAFFIC
CONTROL DETAIL**