

ROADWAY STANDARD DRAWINGS

THE FOLLOWING ROADWAY STANDARDS AS SHOWN IN "ROADWAY STANDARD DRAWINGS" - PROJECT SERVICES UNIT - N.C. DEPARTMENT OF TRANSPORTATION - RALEIGH, N.C., DATED JANUARY 2012 ARE APPLICABLE TO THIS PROJECT AND BY REFERENCE HEREBY ARE CONSIDERED A PART OF THESE PLANS:

STD. NO.	TITLE
1101.01	WORK ZONE WARNING SIGNS
1101.02	TEMPORARY LANE CLOSURES
1101.03	TEMPORARY ROAD CLOSURES
1101.04	TEMPORARY SHOULDER CLOSURES
1101.05	WORK ZONE VEHICLE ACCESSES
1101.06	WARNING SIGNS FOR BLASTING ZONES
1101.11	TRAFFIC CONTROL DESIGN TABLES
1110.01	STATIONARY WORK ZONE SIGNS
1110.02	PORTABLE WORK ZONE SIGNS
1115.01	FLASHING ARROW BOARDS
1130.01	DRUMS
1135.01	CONES
1145.01	BARRICADES
1150.01	FLAGGING DEVICES
1160.01	TEMPORARY CRASH CUSHION
1165.01	WORK VEHICLE LIGHTING SYSTEMS AND TMA DELINEATION
1170.01	PORTABLE CONCRETE BARRIER
1180.01	SKINNY DRUM
1205.01	PAVEMENT MARKINGS - LINE TYPES AND OFFSETS
1205.02	PAVEMENT MARKINGS - TWO LANE AND MULTILANE ROADWAYS
1205.03	PAVEMENT MARKINGS - EXITS AND ENTRANCE RAMPS
1205.04	PAVEMENT MARKINGS - INTERSECTIONS
1205.05	PAVEMENT MARKINGS - TURN LANES
1205.08	PAVEMENT MARKINGS - SYMBOLS AND WORD MESSAGES
1205.09	PAVEMENT MARKINGS - PAINTED ISLANDS
1205.12	PAVEMENT MARKINGS - BRIDGES
1250.01	RAISED PAVEMENT MARKERS - INSTALLATION SPACING
1251.01	RAISED PAVEMENT MARKERS - (PERMANENT AND TEMPORARY)
1261.01	GUARDRAIL AND BARRIER DELINEATORS - INSTALLATION SPACING
1261.02	GUARDRAIL AND BARRIER DELINEATORS - TYPES AND MOUNTING
1262.01	GUARDRAIL END DELINEATION

LEGEND

GENERAL

- DIRECTION OF TRAFFIC FLOW
- EXIST. PVMT.
- NORTH ARROW
- PROPOSED PVMT.
- TEMP. SHORING (LOCATION PURPOSES ONLY)
- WORK AREA
- TEMPORARY PAVEMENT
- ONGOING CONSTRUCTION
- PAVEMENT REMOVAL
- DENOTES EXISTING PAVEMENT WEDGING

TRAFFIC CONTROL DEVICES

- BARRICADE (TYPE III)
- CONE
- DRUM SKINNY DRUM TUBULAR MARKER
- TEMPORARY CRASH CUSHION
- FLASHING ARROW BOARD
- FLAGGER
- LAW ENFORCEMENT
- TRUCK MOUNTED ATTENUATOR (TMA)
- CHANGEABLE MESSAGE SIGN

TEMPORARY SIGNING

- PORTABLE SIGN
- STATIONARY SIGN

SIGNALS

- EXISTING
- PROPOSED
- TEMPORARY

PAVEMENT MARKINGS

- EXISTING LINES
- TEMPORARY LINES

PAVEMENT MARKERS

- CRYSTAL / RED
- CRYSTAL / CRYSTAL
- YELLOW / YELLOW

PAVEMENT MARKING SYMBOLS

- TEMPORARY SYMBOLS
- EXISTING SYMBOLS

ETHERILL ENGINEERING
 559 Jones Franklin Rd. Suite 164
 Raleigh, N.C. 27606
 License No. F-0377
 Bus: 919 851 8077
 Fax: 919 851 8107

TRANSPORTATION PLANNING/DESIGN - BRIDGE/STRUCTURE DESIGN
 CIVIL/SITE DESIGN - GIS/GPS - CONSTRUCTION OBSERVATION


TEMPORARY PAVEMENT MARKING

- 4" PAINT**
- PA WHITE EDGE LINE
- PB YELLOW EDGE LINE
- PC 10FT. WHITE SKIP
- PD 3FT.-9FT./SP WHITE MINI-SKIP
- PE WHITE SOLID LANE LINE
- PF 10 FT. YELLOW SKIP
- PH YELLOW SINGLE CENTER LINE
- PI YELLOW DOUBLE CENTER LINE
- P8 2FT.-6FT./SP WHITE MINI-SKIP
- P9 2FT.-6FT./SP YELLOW MINI-SKIP
- 6" PAINT**
- PJ 10FT. WHITE SKIP
- PL WHITE SOLID LANE LINE
- 8" PAINT**
- PN WHITE GORE LINE
- PO WHITE DIAGONAL
- PP YELLOW DIAGONAL
- 12" PAINT**
- PU WHITE DIAGONAL
- PV YELLOW DIAGONAL
- 24" PAINT**
- P2 WHITE STOP-BAR
- CHARACTERS PAINT
- QI ALPHANUMERIC CHAR.
- SYMBOLS PAINT
- QA LEFT TURN ARROW
- QB RIGHT TURN ARROW
- QC STRAIGHT ARROW
- QE COMBO. STRAIGHT/RIGHT ARROW
- QP MERGE ARROW
- QT U-TURN ARROW
- 4" COLD APPLIED PLASTIC TYPE 4-REMOVABLE TAPE**
- CA WHITE EDGE LINE
- CB YELLOW EDGE LINE
- TEMPORARY RAISED MARKERS
- MH YELLOW & YELLOW
- MI CRYSTAL & RED
- MM CRYSTAL & CRYSTAL

5/20/2015 7:52:50 AM P:\2012\NR-2915A\TrafficControl\TCP\R2915A_TCP_PSH_OIA.dgn

APPROVED: _____ DATE: _____

Edward A. Etherill
 18077
 PROFESSIONAL ENGINEER
 SEAL 10773
 5/21/2015

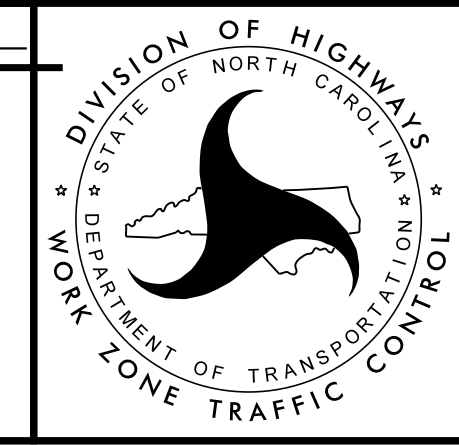

ROADWAY STANDARD DRAWINGS, LEGEND, AND TEMPORARY MARKINGS