
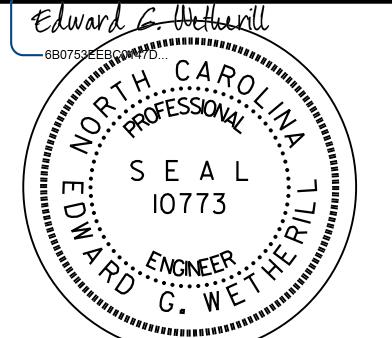


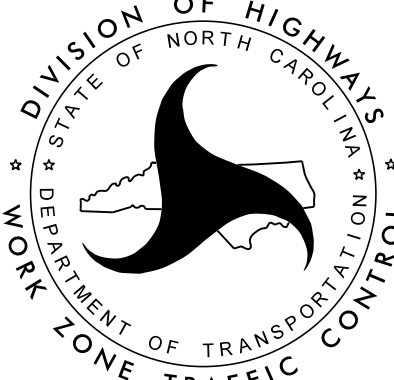
5/20/2015 8:45:22 AM
 P:\2012\NR-2915A\TrafficControl\TCP\NR2915A_TC_TCP_PSH_20.dgn


 559 Jones Franklin Rd. Suite 164
 Raleigh, N.C. 27606
 License No. F-0377
 Bus: 919 851 8077
 Fax: 919 851 8107

TRANSPORTATION PLANNING/DESIGN - BRIDGE/STRUCTURE DESIGN
 CIVIL/SITE DESIGN - GIS/GPS - CONSTRUCTION OBSERVATION

APPROVED: _____ DATE: _____


 SEAL
 EDWARD C. WETTERILL
 ENGINEER
 NORTH CAROLINA
 PROFESSIONAL
 F-0377
 5/21/2015


 DIVISION OF HIGHWAYS
 STATE OF NORTH CAROLINA
 DEPARTMENT OF TRANSPORTATION
 WORK ZONE TRAFFIC CONTROL

**PHASE I
 TEMPORARY TRAFFIC
 CONTROL DETAIL**