



2 QUANTITY = 475 SF
 TEMPORARY SHORING
 FROM -Y1- STA. 33+40+/-, 11' LT.
 TO -Y1- STA. 34+50+/-, 11' LT.
 (SEE SHEET TMP-2A FOR
 TEMPORARY SHORING NOTES)

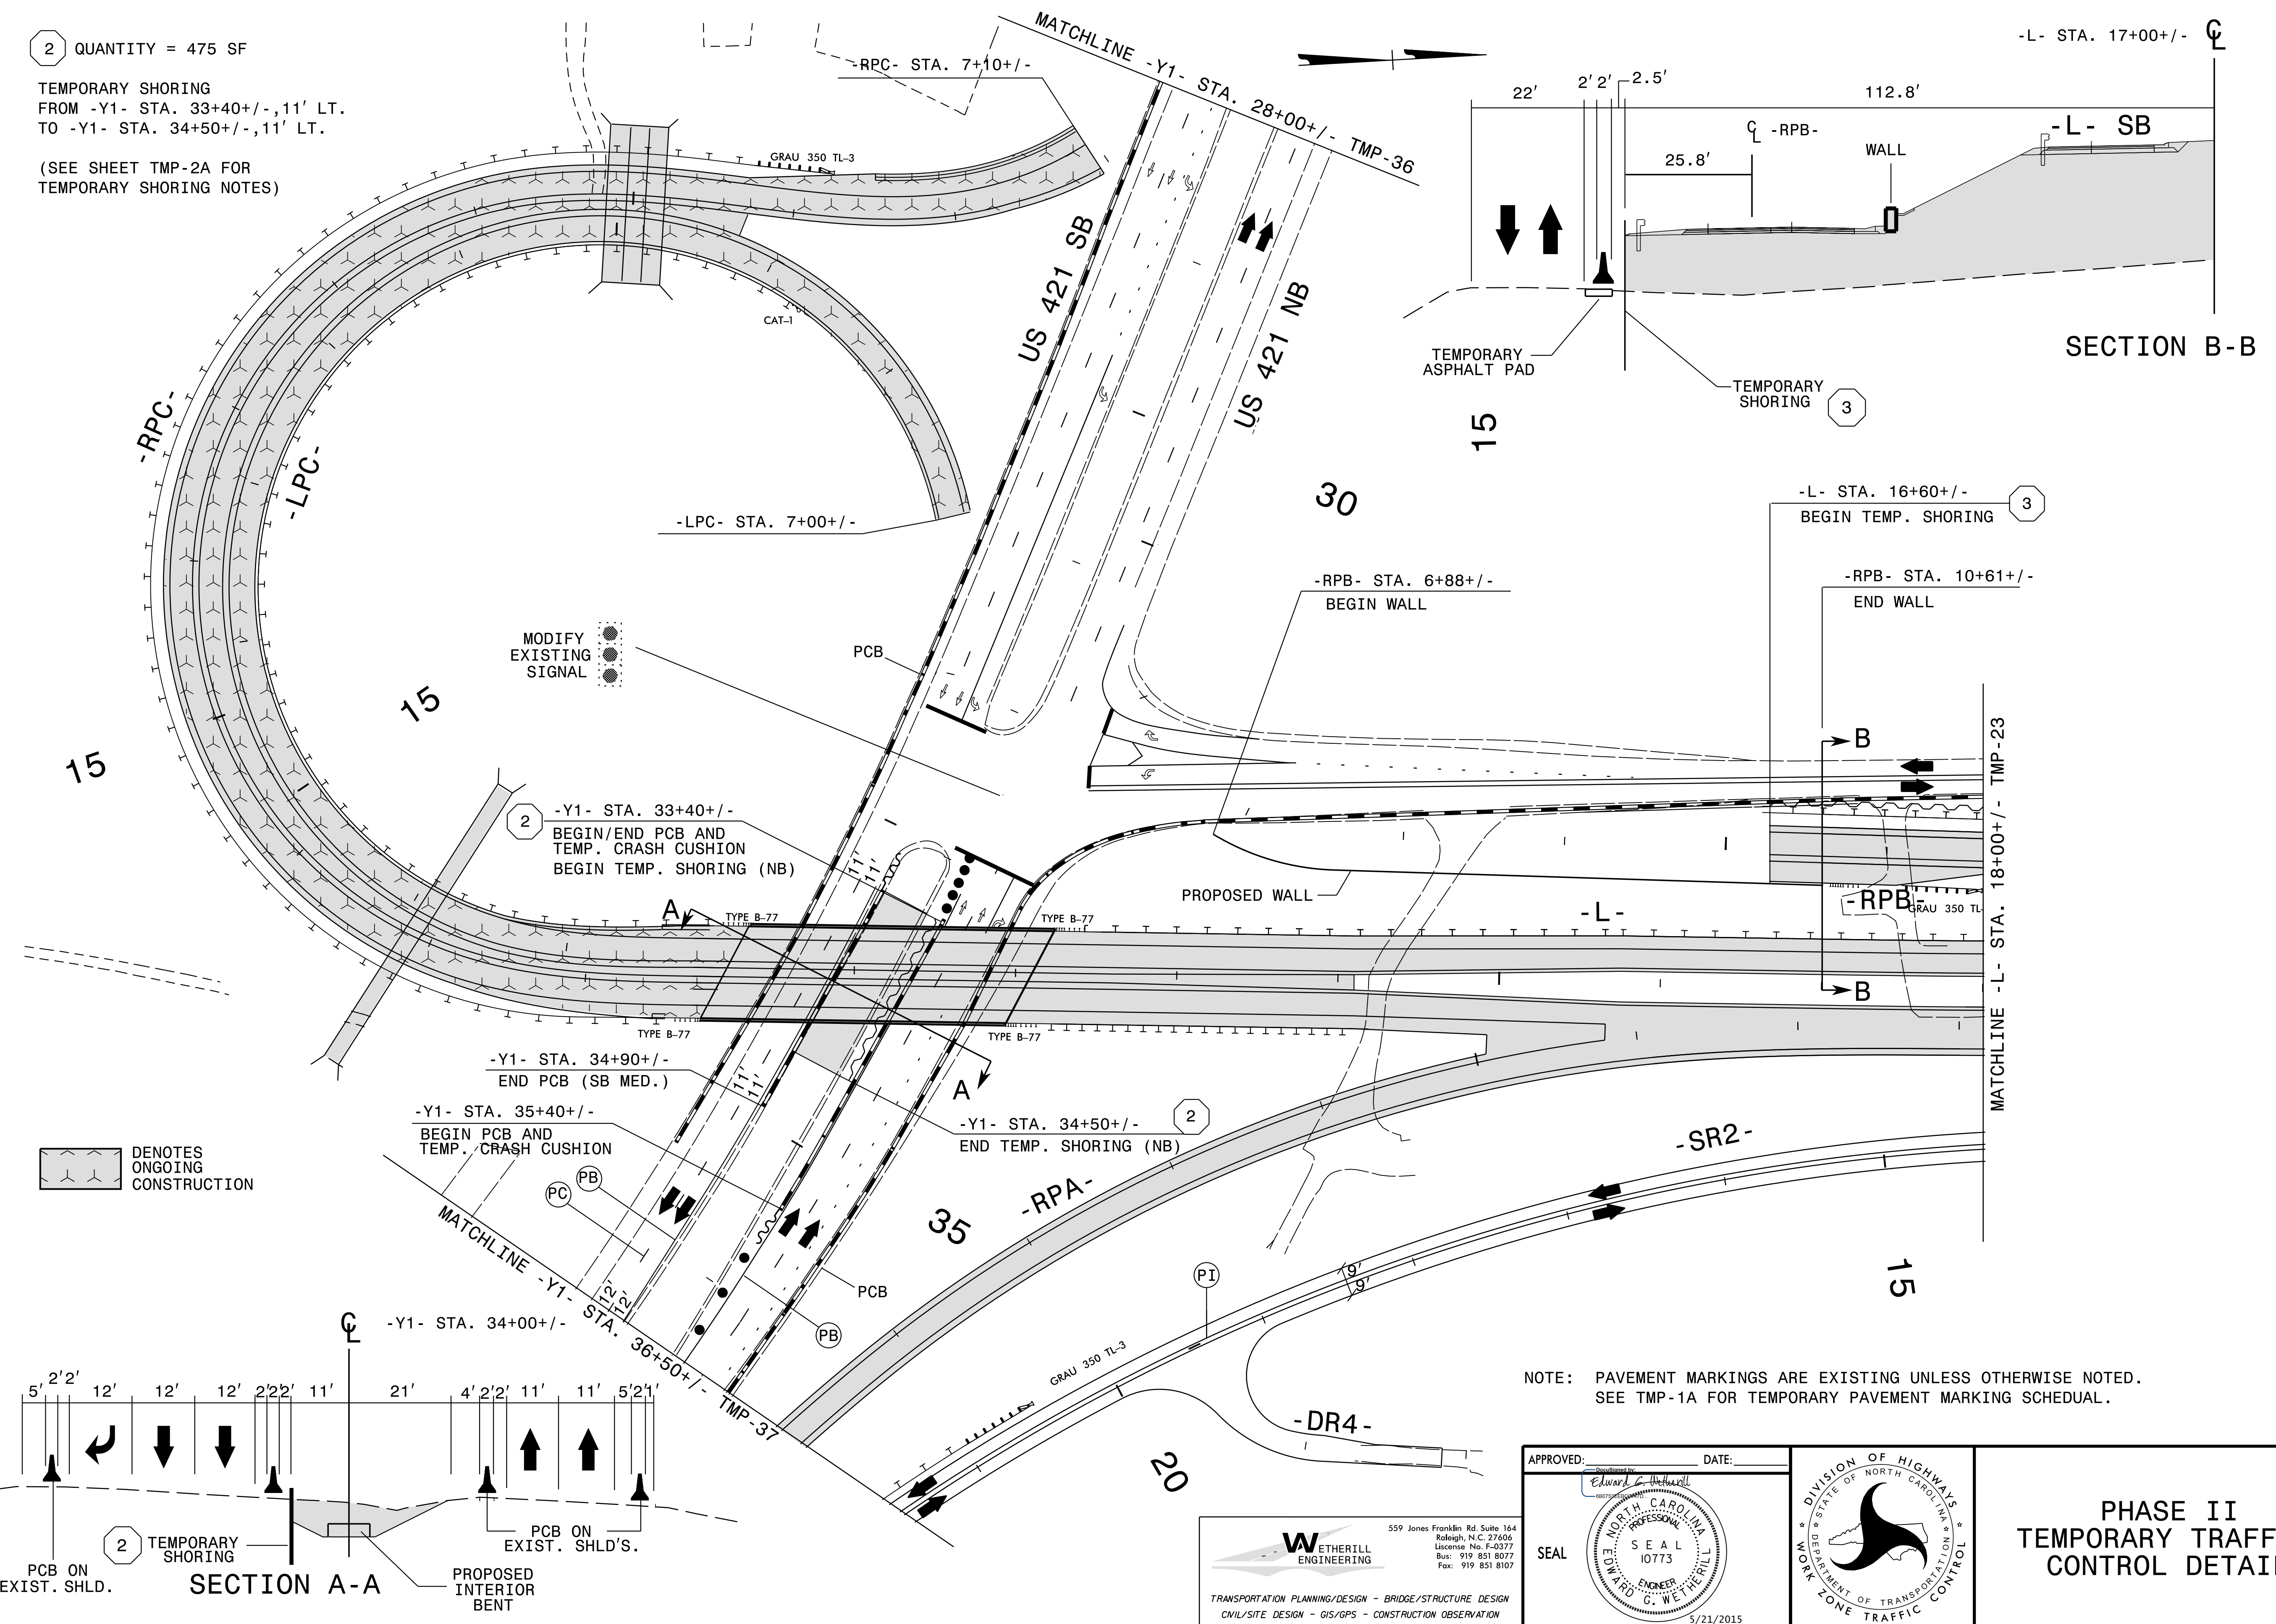

DENOTES ONGOING CONSTRUCTION

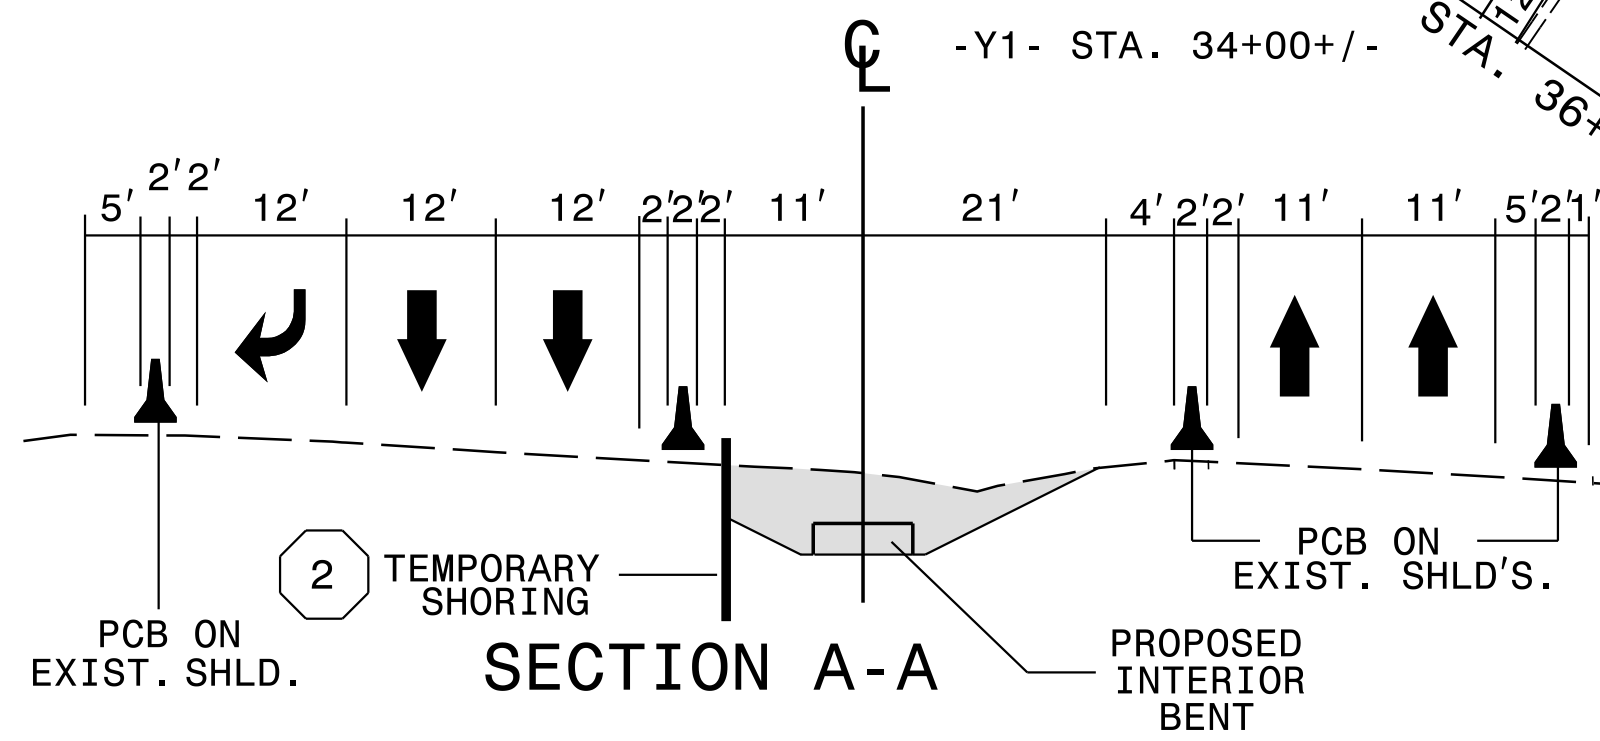

NOTE: PAVEMENT MARKINGS ARE EXISTING UNLESS OTHERWISE NOTED. SEE TMP-1A FOR TEMPORARY PAVEMENT MARKING SCHEDULE.

5/20/2015 8:16:20 AM P:\2012\2915A\TrafficControl\TCP\R2915A_TC_TCP_PSH_22.dgn

W ETHERILL ENGINEERING
 559 Jones Franklin Rd. Suite 164
 Raleigh, N.C. 27606
 License No. F-0377
 Bus: 919 851 8077
 Fax: 919 851 8107

TRANSPORTATION PLANNING/DESIGN - BRIDGE/STRUCTURE DESIGN
 CIVIL/SITE DESIGN - GIS/GPS - CONSTRUCTION OBSERVATION

APPROVED: *Edward C. Weatherill* DATE: 5/21/2015

SEAL
 NORTH CAROLINA PROFESSIONAL ENGINEER
 10773
 G. W. ETHERILL

DIVISION OF HIGHWAYS
 STATE OF NORTH CAROLINA
 DEPARTMENT OF TRANSPORTATION
 WORK ZONE TRAFFIC CONTROL

**PHASE II
 TEMPORARY TRAFFIC
 CONTROL DETAIL**