

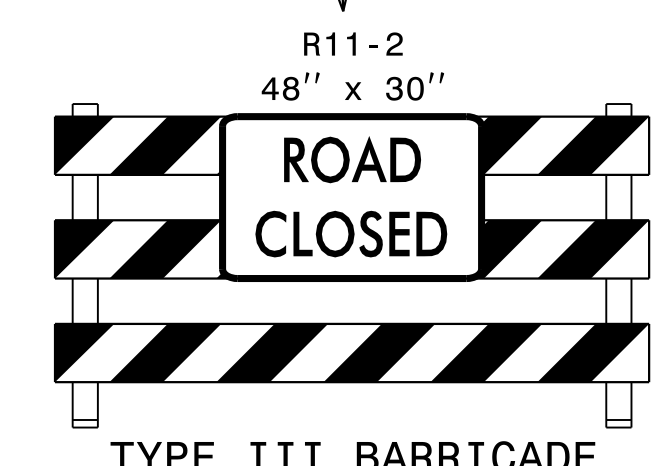


3 QUANTITY = 10,225 SF  
 TEMPORARY SHORING  
 FROM -L- STA. 16+60+/-, 112.8' LT.  
 TO -L- STA. 24+00+/-, 65' LT.  
 (SEE SHEET TMP-2A FOR  
 TEMPORARY SHORING NOTES)

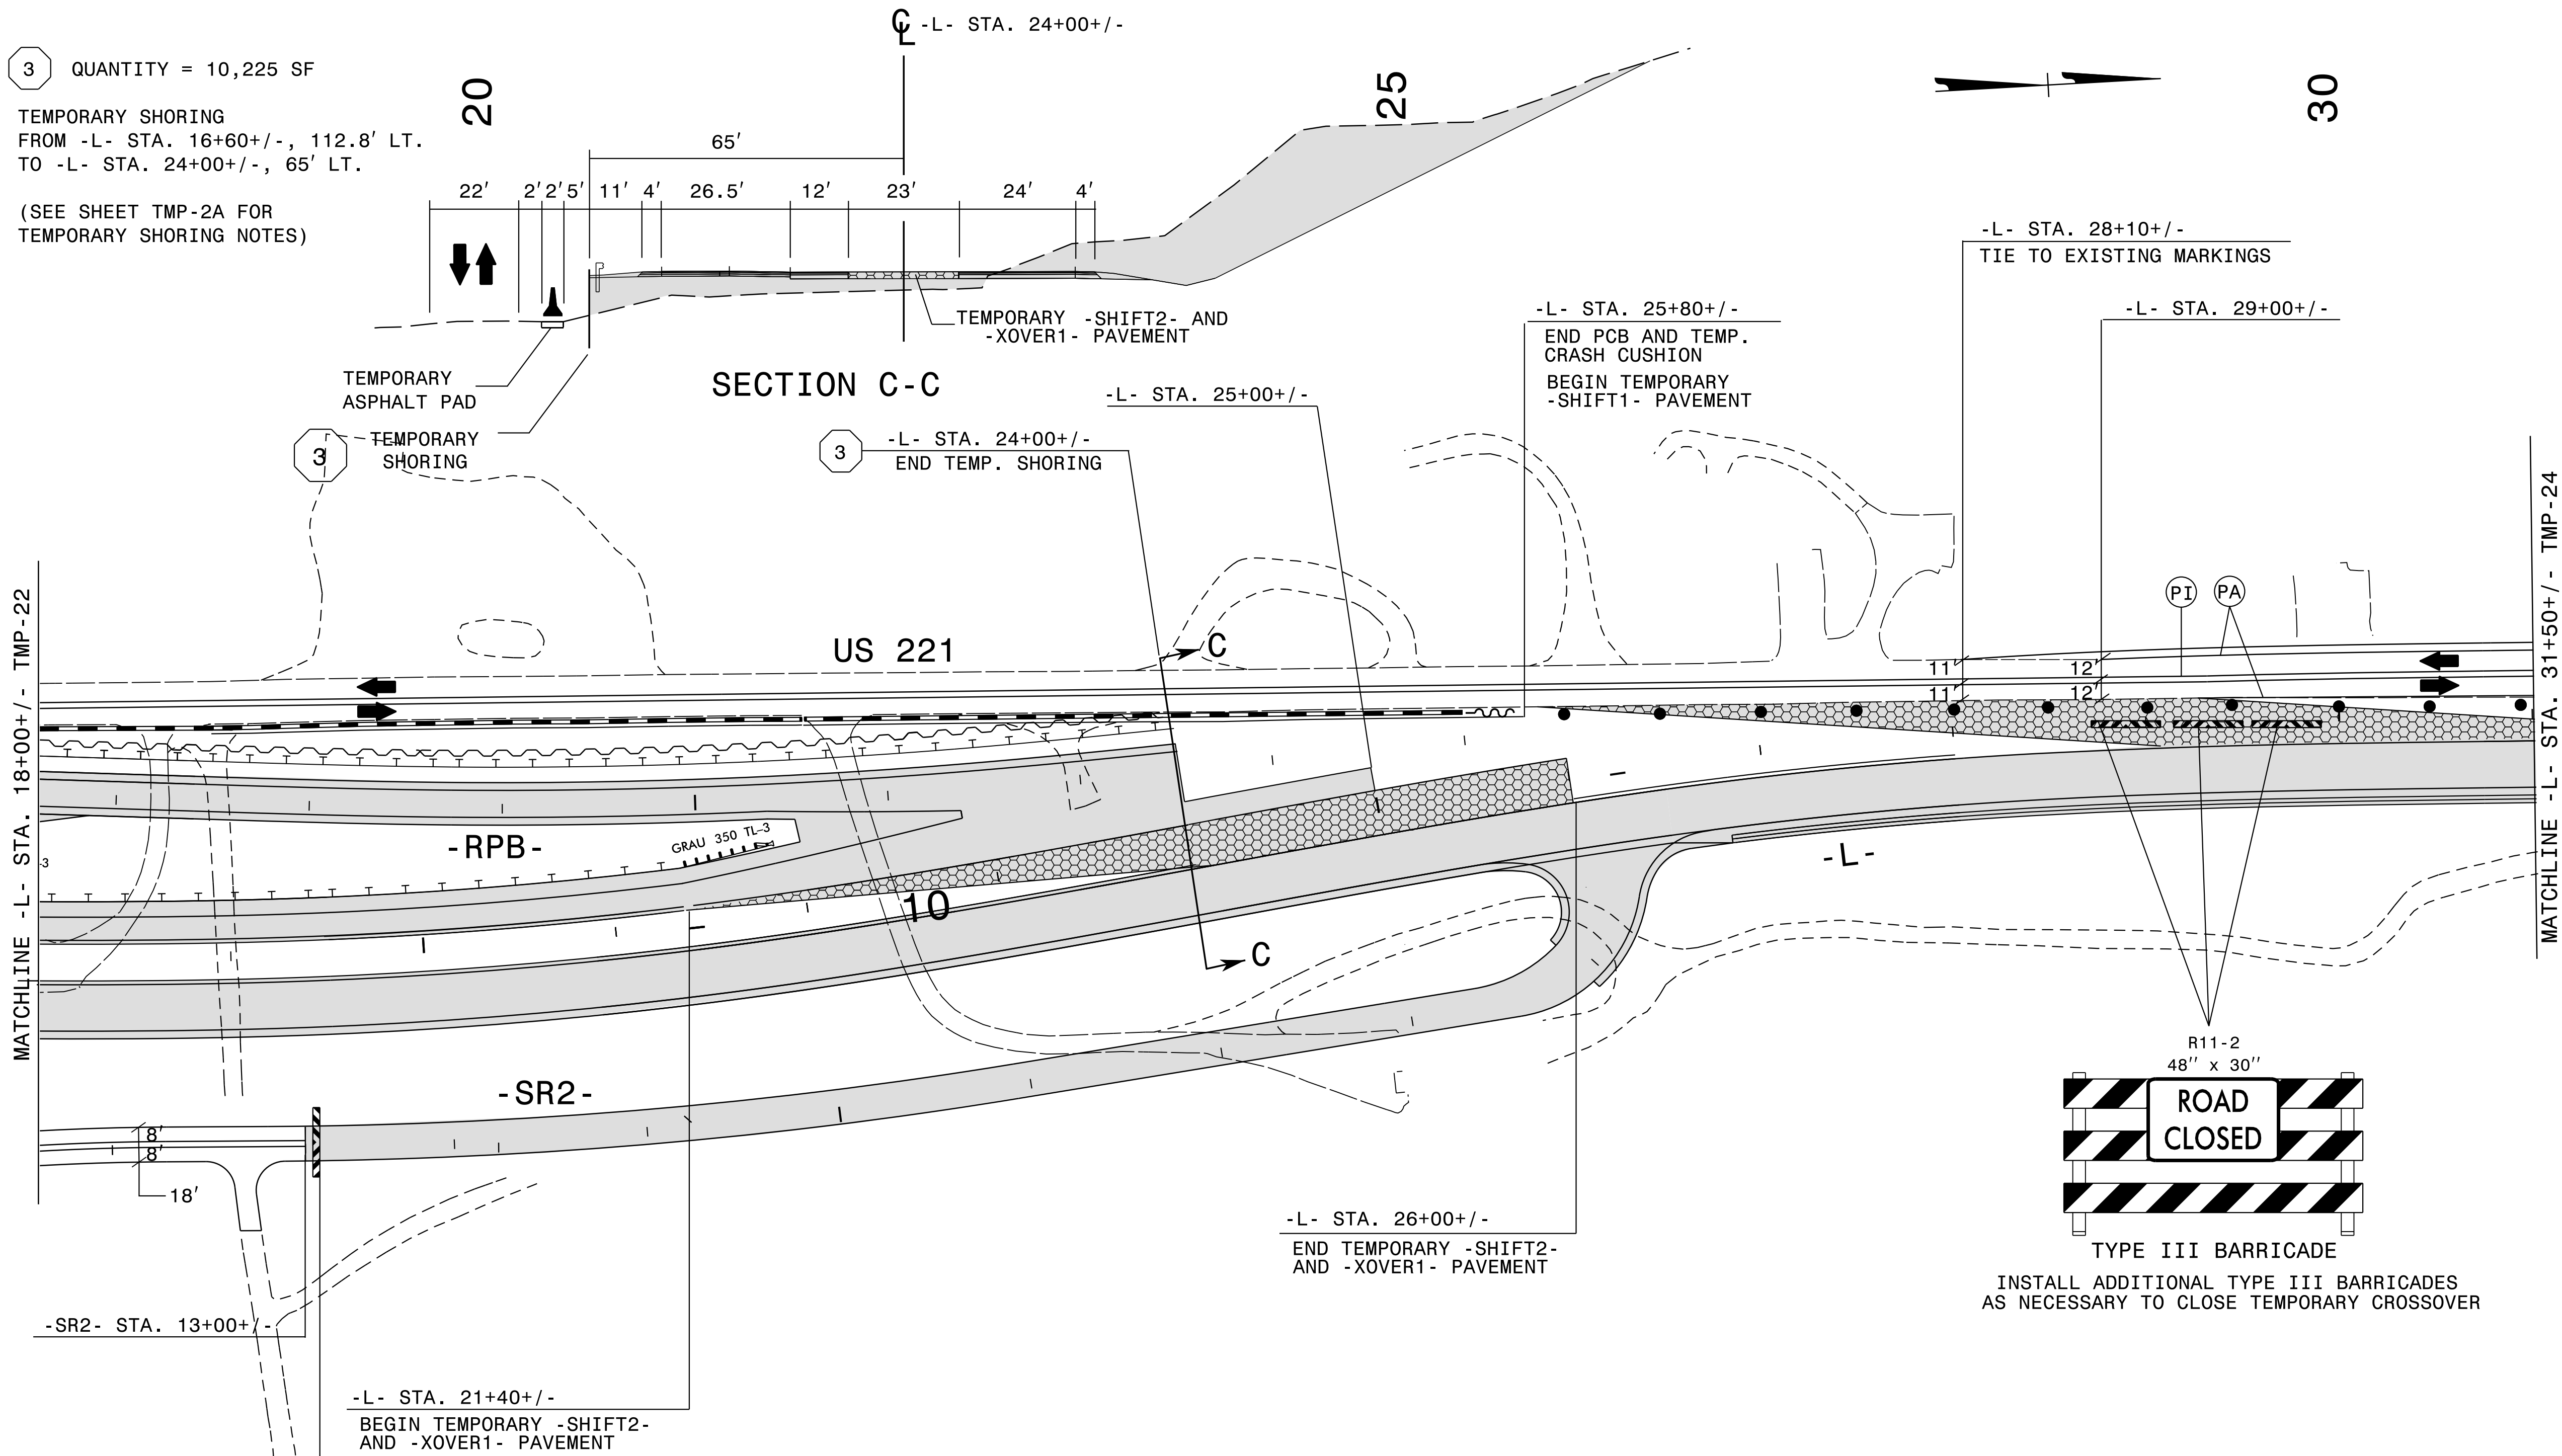

INSTALL ADDITIONAL TYPE III BARRICADES AS NECESSARY TO CLOSE TEMPORARY CROSSOVER

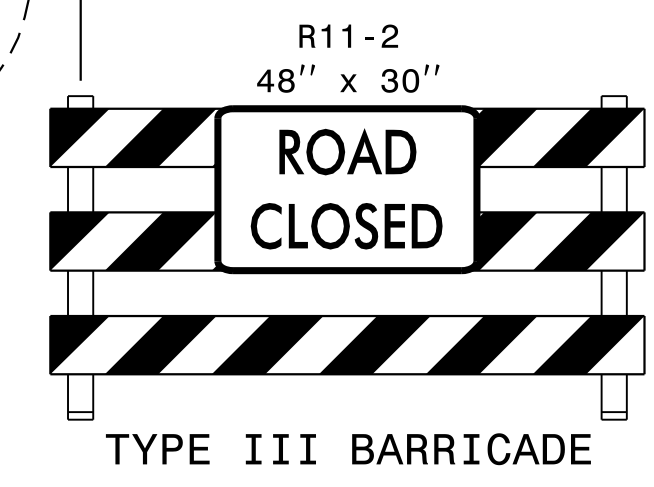

NOTE: SEE ROADWAY PLANS FOR TEMPORARY ALIGNMENTS ON -SHIFT1-, -SHIFT2-, AND -XOVER1-.  
 PAVEMENT MARKINGS ARE EXISTING UNLESS OTHERWISE NOTED.  
 SEE TMP - 1A FOR TEMPORARY PAVEMENT MARKING SCHEDULEL.

(DENOTES TEMPORARY PAVEMENT)

**WETHERILL ENGINEERING**  
 559 Jones Franklin Rd. Suite 164  
 Raleigh, N.C. 27606  
 License No. F-6277  
 Bus: 919 851 8077  
 Fax: 919 851 8107

TRANSPORTATION PLANNING/DESIGN - BRIDGE/STRUCTURE DESIGN  
 CIVIL/SITE DESIGN - GIS/GPS - CONSTRUCTION OBSERVATION

APPROVED: DATE: \_\_\_\_\_

**PHASE II  
 TEMPORARY TRAFFIC  
 CONTROL DETAIL**

5/20/2015 8:17:30 AM P:\2012\2915A\TrafficControl\TCP\2915A\_TC\_TCP\_PSH\_23.dgn