


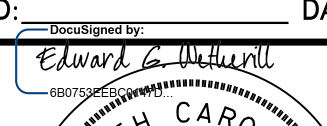

SECTION D-D


NOTE: SEE ROADWAY PLANS FOR TEMPORARY ALIGNMENT ON -LSHIFT1-.
 PAVEMENT MARKINGS ARE EXISTING UNLESS OTHERWISE NOTED.
 SEE TMP-1A FOR TEMPORARY PAVEMENT MARKING SCHEDULE.

 (DENOTES TEMPORARY PAVEMENT)

5/20/2015 8:18:07 AM
 P:\2012\NR-2915A\TrafficControl\TCP\NR2915A_TC_TCP_PSH_24.dgn


 559 Jones Franklin Rd. Suite 164
 Raleigh, N.C. 27606
 License No. F-0377
 Bus: 919 851 8077
 Fax: 919 851 8107
 TRANSPORTATION PLANNING/DESIGN - BRIDGE/STRUCTURE DESIGN
 CIVIL/SITE DESIGN - GIS/GPS - CONSTRUCTION OBSERVATION

APPROVED:  DATE:




**PHASE II
 TEMPORARY TRAFFIC
 CONTROL DETAIL**