


 DENOTES
 ONGOING
 CONSTRUCTION

R11-2
 48" x 30"
**ROAD
 CLOSED**
 TYPE III BARRICADE

R11-2
 48" x 30"
**ROAD
 CLOSED**
 TYPE III BARRICADE


-Y2- SR 1360
 HEG GREEN RD.

END CONST.
 -Y2- STA. 13+20.00

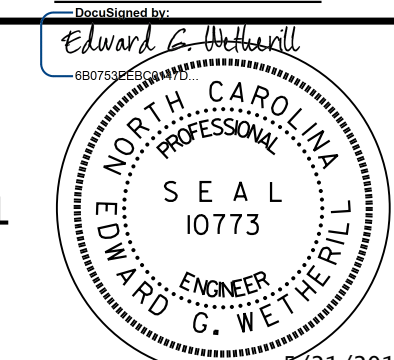
PROPOSED BOX CULVERT
 (STAGE I)

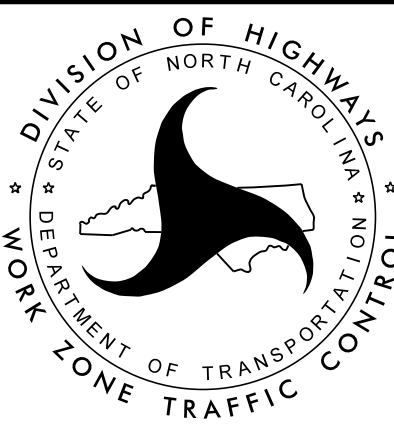
NOTE: PAVEMENT MARKINGS ARE EXISTING UNLESS OTHERWISE NOTED.
 SEE TMP-1A FOR TEMPORARY PAVEMENT MARKING SCHEDULEL.

5/20/2015
 8:19:41 AM
 P:\2012\2915A\TrafficControl\TCP\R2915A_TC_TCP_PSH_26.dgn


 559 Jones Franklin Rd. Suite 164
 Raleigh, N.C. 27606
 License No. F-6577
 Bus: 919 851 8077
 Fax: 919 851 8107

TRANSPORTATION PLANNING/DESIGN - BRIDGE/STRUCTURE DESIGN
 CIVIL/SITE DESIGN - GIS/GPS - CONSTRUCTION OBSERVATION

APPROVED: _____ DATE: _____

 SEAL
 5/21/2015



**PHASE II
 TEMPORARY TRAFFIC
 CONTROL DETAIL**