

 DENOTES ONGOING CONSTRUCTION

NOTE: PAVEMENT MARKINGS ARE EXISTING UNLESS OTHERWISE NOTED. SEE TMP-1A FOR TEMPORARY PAVEMENT MARKING SCHEDULEL.


WETHERILL ENGINEERING
 559 Jones Franklin Rd. Suite 164
 Raleigh, N.C. 27606
 License No. F-0377
 Bus: 919 851 8077
 Fax: 919 851 8107

TRANSPORTATION PLANNING/DESIGN - BRIDGE/STRUCTURE DESIGN
 CIVIL/SITE DESIGN - GIS/GPS - CONSTRUCTION OBSERVATION

APPROVED: _____ DATE: _____

Edward G. Wetherill
 NORTH CAROLINA PROFESSIONAL ENGINEER
 SEAL 10773
 G. WETHERILL
 5/21/2015

DIVISION OF HIGHWAYS
 STATE OF NORTH CAROLINA
 DEPARTMENT OF TRANSPORTATION
 WORK ZONE TRAFFIC CONTROL

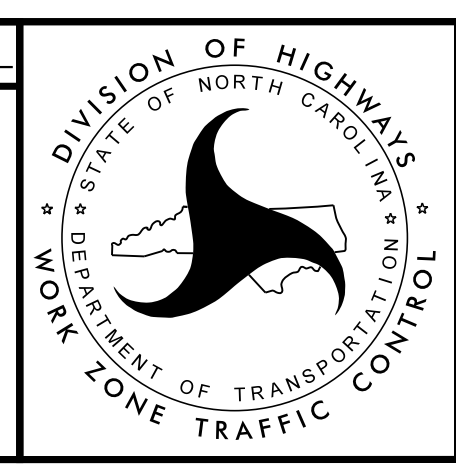

**PHASE II
 TEMPORARY TRAFFIC
 CONTROL DETAIL**

5/20/2015 8:19:38 AM P:\2012\NR-2915A\TrafficControl\TCP\NR2915A.TC.TCP_PSH-27.dgn