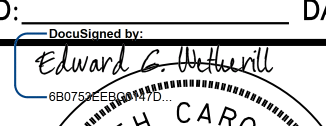



 DENOTES ONGOING CONSTRUCTION


5/20/2015 8:20:07 AM  
 P:\2012\AR-2915A\Traffic\TrafficControl\TCPAR2915A.TC.TCP\_PSH-28.dgn

**WETHERILL ENGINEERING**  
 559 Jones Franklin Rd. Suite 164  
 Raleigh, N.C. 27606  
 License No. F-0377  
 Bus: 919 851 8077  
 Fax: 919 851 8107

TRANSPORTATION PLANNING/DESIGN - BRIDGE/STRUCTURE DESIGN  
 CIVIL/SITE DESIGN - GIS/GPS - CONSTRUCTION OBSERVATION

APPROVED:  DATE: 5/21/2015

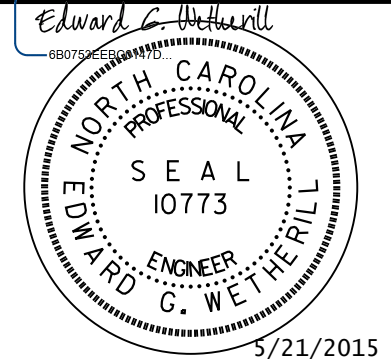SEAL  




DIVISION OF HIGHWAYS & WORK ZONE TRAFFIC CONTROL

**PHASE II  
 TEMPORARY TRAFFIC  
 CONTROL DETAIL**