
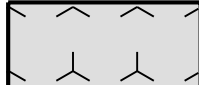


SECTION H-H

-  DENOTES EXISTING PAVEMENT WEDGING
-  DENOTES ONGOING CONSTRUCTION

NOTE: PAVEMENT MARKINGS ARE EXISTING UNLESS OTHERWISE NOTED. SEE TMP-1A FOR TEMPORARY PAVEMENT MARKING SCHEDULE.

WETHERILL ENGINEERING
 559 Jones Franklin Rd. Suite 164
 Raleigh, N.C. 27606
 License No. F-0377
 Bus: 919 851 8077
 Fax: 919 851 8107


TRANSPORTATION PLANNING/DESIGN - BRIDGE/STRUCTURE DESIGN
 CIVIL/SITE DESIGN - GIS/GPS - CONSTRUCTION OBSERVATION

APPROVED: _____ DATE: _____

SEAL

EDWARD G. WETHERILL
 NORTH CAROLINA PROFESSIONAL ENGINEER
 10773

9/21/2015

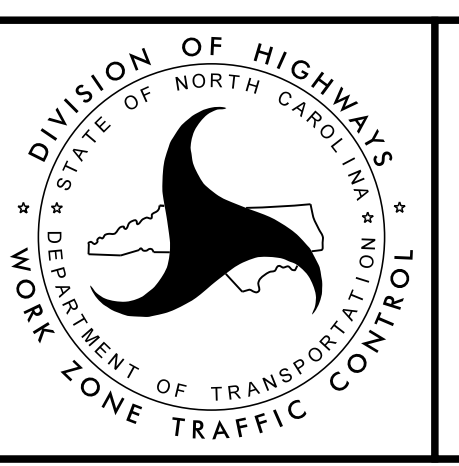

**PHASE II
 TEMPORARY TRAFFIC
 CONTROL DETAIL**

5/20/2015 8:22:34 AM
 P:\2012\R-2915A\TrafficControl\TCR2915A_TC_TCP_PSH_32.dgn