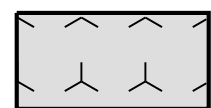
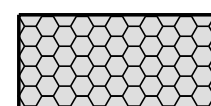


SECTION I-I

-  DENOTES ONGOING CONSTRUCTION
-  DENOTES TEMPORARY PAVEMENT

NOTE: PAVEMENT MARKINGS ARE EXISTING UNLESS OTHERWISE NOTED. SEE TMP-1A FOR TEMPORARY PAVEMENT MARKING SCHEDULE.

WETHERILL ENGINEERING
 559 Jones Franklin Rd Suite 164
 Raleigh, NC 27606
 License No. F-0379
 Bus: 919 851 8077
 Fax: 919 851 8107

TRANSPORTATION PLANNING/DESIGN - BRIDGE/STRUCTURE DESIGN
 CIVIL/SITE DESIGN - GIS/GPS - CONSTRUCTION OBSERVATION

APPROVED: _____ DATE: _____

Edward G. Wetherill
 NORTH CAROLINA PROFESSIONAL ENGINEER
 SEAL 10773
 G. WETHERILL
 2/21/2015

DIVISION OF HIGHWAYS
 STATE OF NORTH CAROLINA
 DEPARTMENT OF TRANSPORTATION
 WORK ZONE TRAFFIC CONTROL

**PHASE II
 TEMPORARY TRAFFIC
 CONTROL DETAIL**

5/20/2015 8:23:48 AM P:\2012\R-2915A\TrafficControl\TCP\R2915A_TC_TCP_PSH_34.dgn