
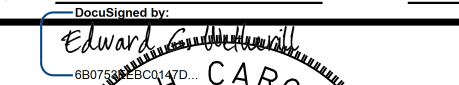

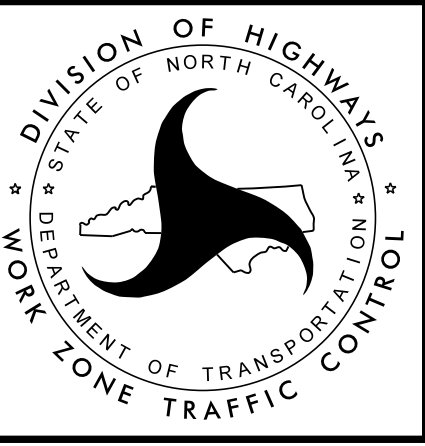


NOTE: PAVEMENT MARKINGS ARE EXISTING UNLESS OTHERWISE NOTED.
SEE TMP-1A FOR TEMPORARY PAVEMENT MARKING SCHEDULE.

5/20/2015 8:24:23 AM
 P:\2012\2915A\TrafficControl\TCP\2915A_TC_TCP_PSH_35.dgn


 559 Jones Franklin Rd. Suite 164
 Raleigh, N.C. 27606
 License No. F-0377
 Bus: 919 851 8077
 Fax: 919 851 8107
 TRANSPORTATION PLANNING/DESIGN - BRIDGE/STRUCTURE DESIGN
 CIVIL/SITE DESIGN - GIS/GPS - CONSTRUCTION OBSERVATION

APPROVED:  DATE: _____




**PHASE II
 TEMPORARY TRAFFIC
 CONTROL DETAIL**