

NOTE: PAVEMENT MARKINGS ARE EXISTING UNLESS OTHERWISE NOTED.  
SEE TMP-1A FOR TEMPORARY PAVEMENT MARKING SCHEDULE.


 PAVEMENT REMOVAL

**W ETHERILL ENGINEERING**  
 559 Jones Franklin Rd. Suite 164  
 Raleigh, N.C. 27606  
 License No. F-0377  
 Bus: 919 851 8077  
 Fax: 919 851 8107


TRANSPORTATION PLANNING/DESIGN - BRIDGE/STRUCTURE DESIGN  
 CIVIL/SITE DESIGN - GIS/GPS - CONSTRUCTION OBSERVATION

APPROVED: \_\_\_\_\_ DATE: \_\_\_\_\_

SEAL

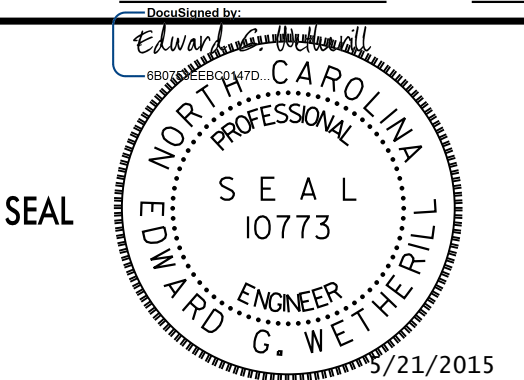

3/21/2015

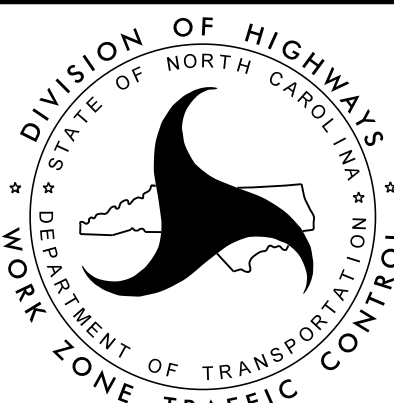

DIVISION OF HIGHWAYS  
 STATE OF NORTH CAROLINA  
 DEPARTMENT OF TRANSPORTATION  
 WORK ZONE TRAFFIC CONTROL

**PHASE II  
 TEMPORARY TRAFFIC  
 CONTROL DETAIL**

5/20/2015 8:29:34 AM P:\2012\R-2915A\TrafficControl\TCP\R2915A\_TC\_TCP\_PSH\_37.dgn