
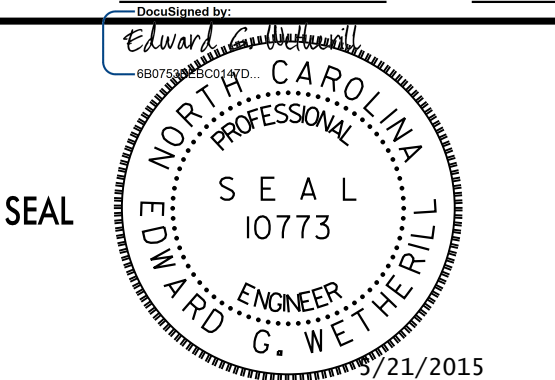


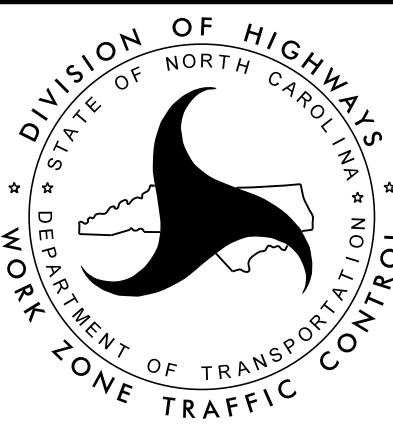
5/20/2015 8:30:11 AM
 P:\2012\NR-2915A\TrafficControl\TCP\AR2915A_TC_TCP_PSH_38.dgn


 559 Jones Franklin Rd Suite 164
 Raleigh, N.C. 27606
 License No. F-0377
 Bus: 919 851 8077
 Fax: 919 851 8107

TRANSPORTATION PLANNING/DESIGN - BRIDGE/STRUCTURE DESIGN
 CIVIL/SITE DESIGN - GIS/GPS - CONSTRUCTION OBSERVATION

APPROVED: _____ DATE: _____


 SEAL
 EDWARD G. WETHERILL
 ENGINEER
 5/21/2015


 DIVISION OF HIGHWAYS
 STATE OF NORTH CAROLINA
 DEPARTMENT OF TRANSPORTATION
 WORK ZONE TRAFFIC CONTROL

**PHASE II
 TEMPORARY TRAFFIC
 CONTROL DETAIL**