


US 421 NB ROAD CLOSURE FOR SETTING BRIDGE GIRDERS

(USE ROADWAY STANDARD DRAWING NO. 1101.02, SHT. 3 OF 15, TO INSTALL LEFT LANE CLOSURE AND EXISTING LEFT TURN LANE CLOSURE ON US 421 SB.)

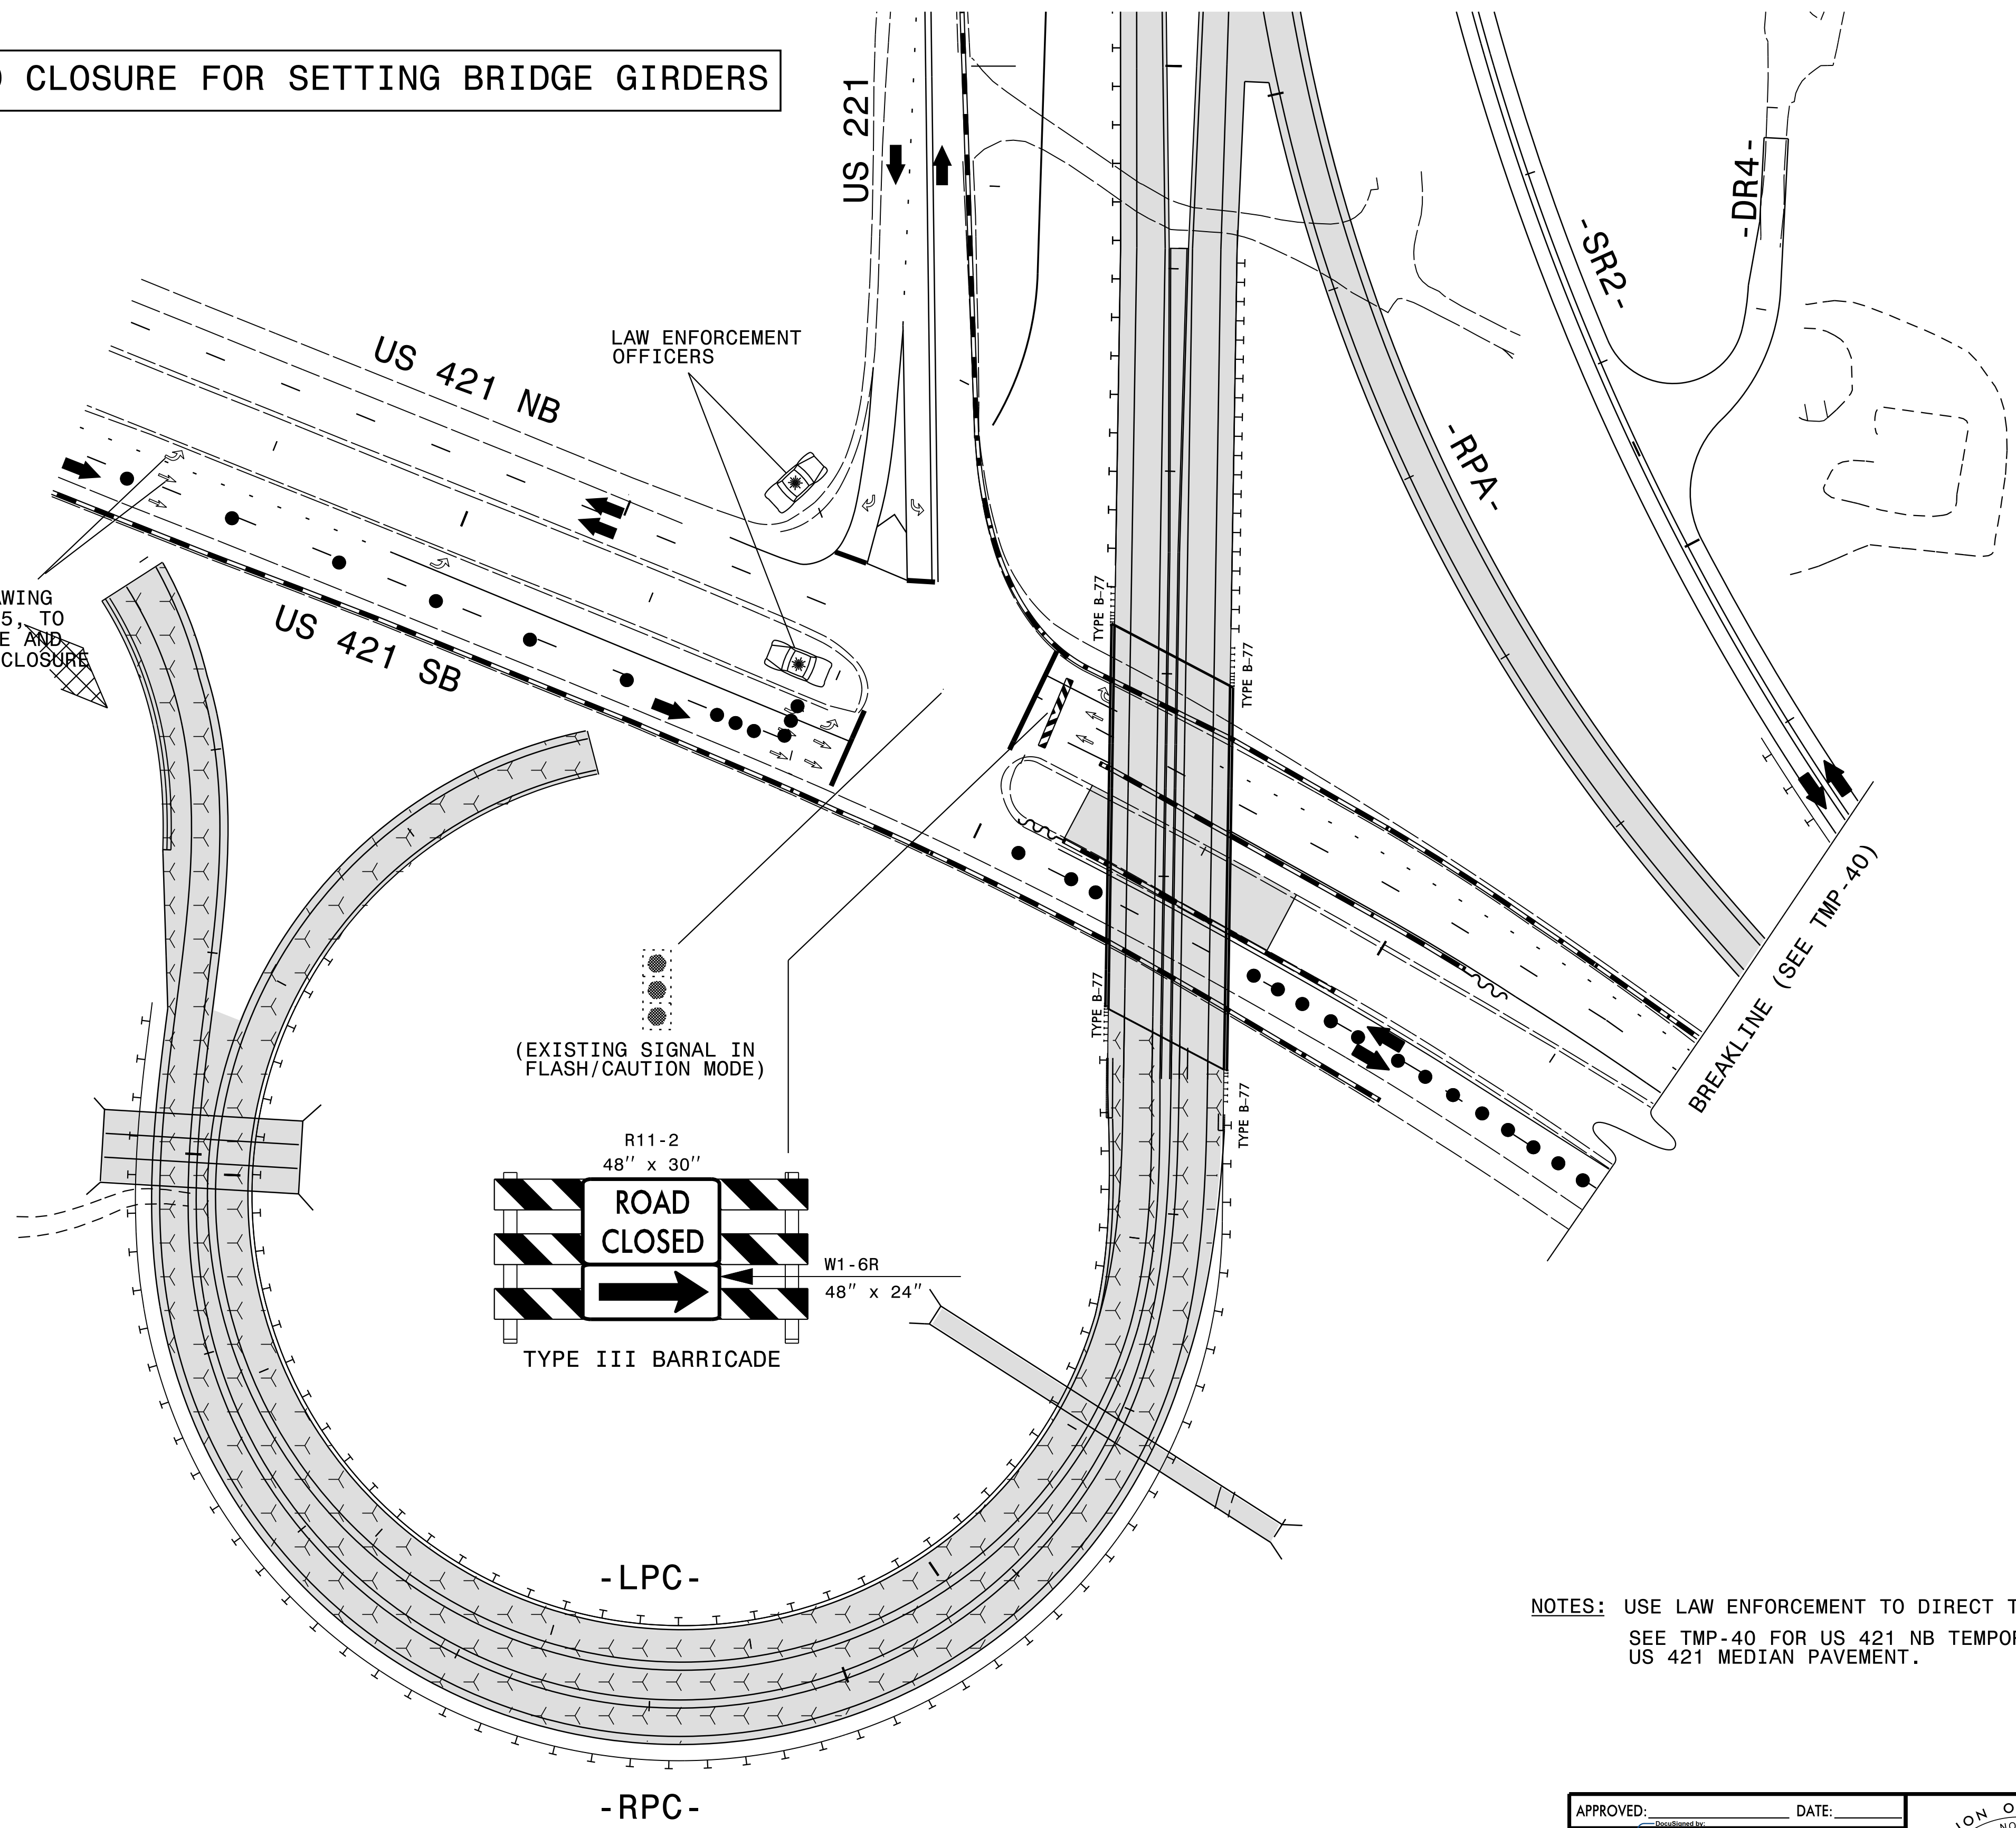

NOTES: USE LAW ENFORCEMENT TO DIRECT TRAFFIC MOVEMENTS WITHIN INTERSECTION.
SEE TMP-40 FOR US 421 NB TEMPORARY ALIGNMENT USING THE EXISTING US 421 MEDIAN PAVEMENT.

5/20/2015 8:30:45 AM
 P:\2012\2915A\TrafficControl\TCP\R2915A_TC_TCP_PSH_39.dgn

559 Jones Franklin Rd Suite 164
 Raleigh, N.C. 27606
 License No. F-6377
 Bus: 919 851 8077
 Fax: 919 851 8107

TRANSPORTATION PLANNING/DESIGN - BRIDGE/STRUCTURE DESIGN
 CIVIL/SITE DESIGN - GIS/GPS - CONSTRUCTION OBSERVATION

APPROVED: _____ DATE: _____

SEAL
 EDWARD G. WETHERILL
 ENGINEER
 5/21/2015

DIVISION OF HIGHWAYS
 STATE OF NORTH CAROLINA
 DEPARTMENT OF TRANSPORTATION
 WORK ZONE TRAFFIC CONTROL

**PHASE II
TEMPORARY TRAFFIC
CONTROL DETAIL**