


US 421 SB ROAD CLOSURE FOR SETTING BRIDGE GIRDERS

(USE ROADWAY STANDARD DRAWING NO. 1101.02, SHT. 3 OF 15, TO INSTALL RIGHT LANE CLOSURE ON US 421 SB)

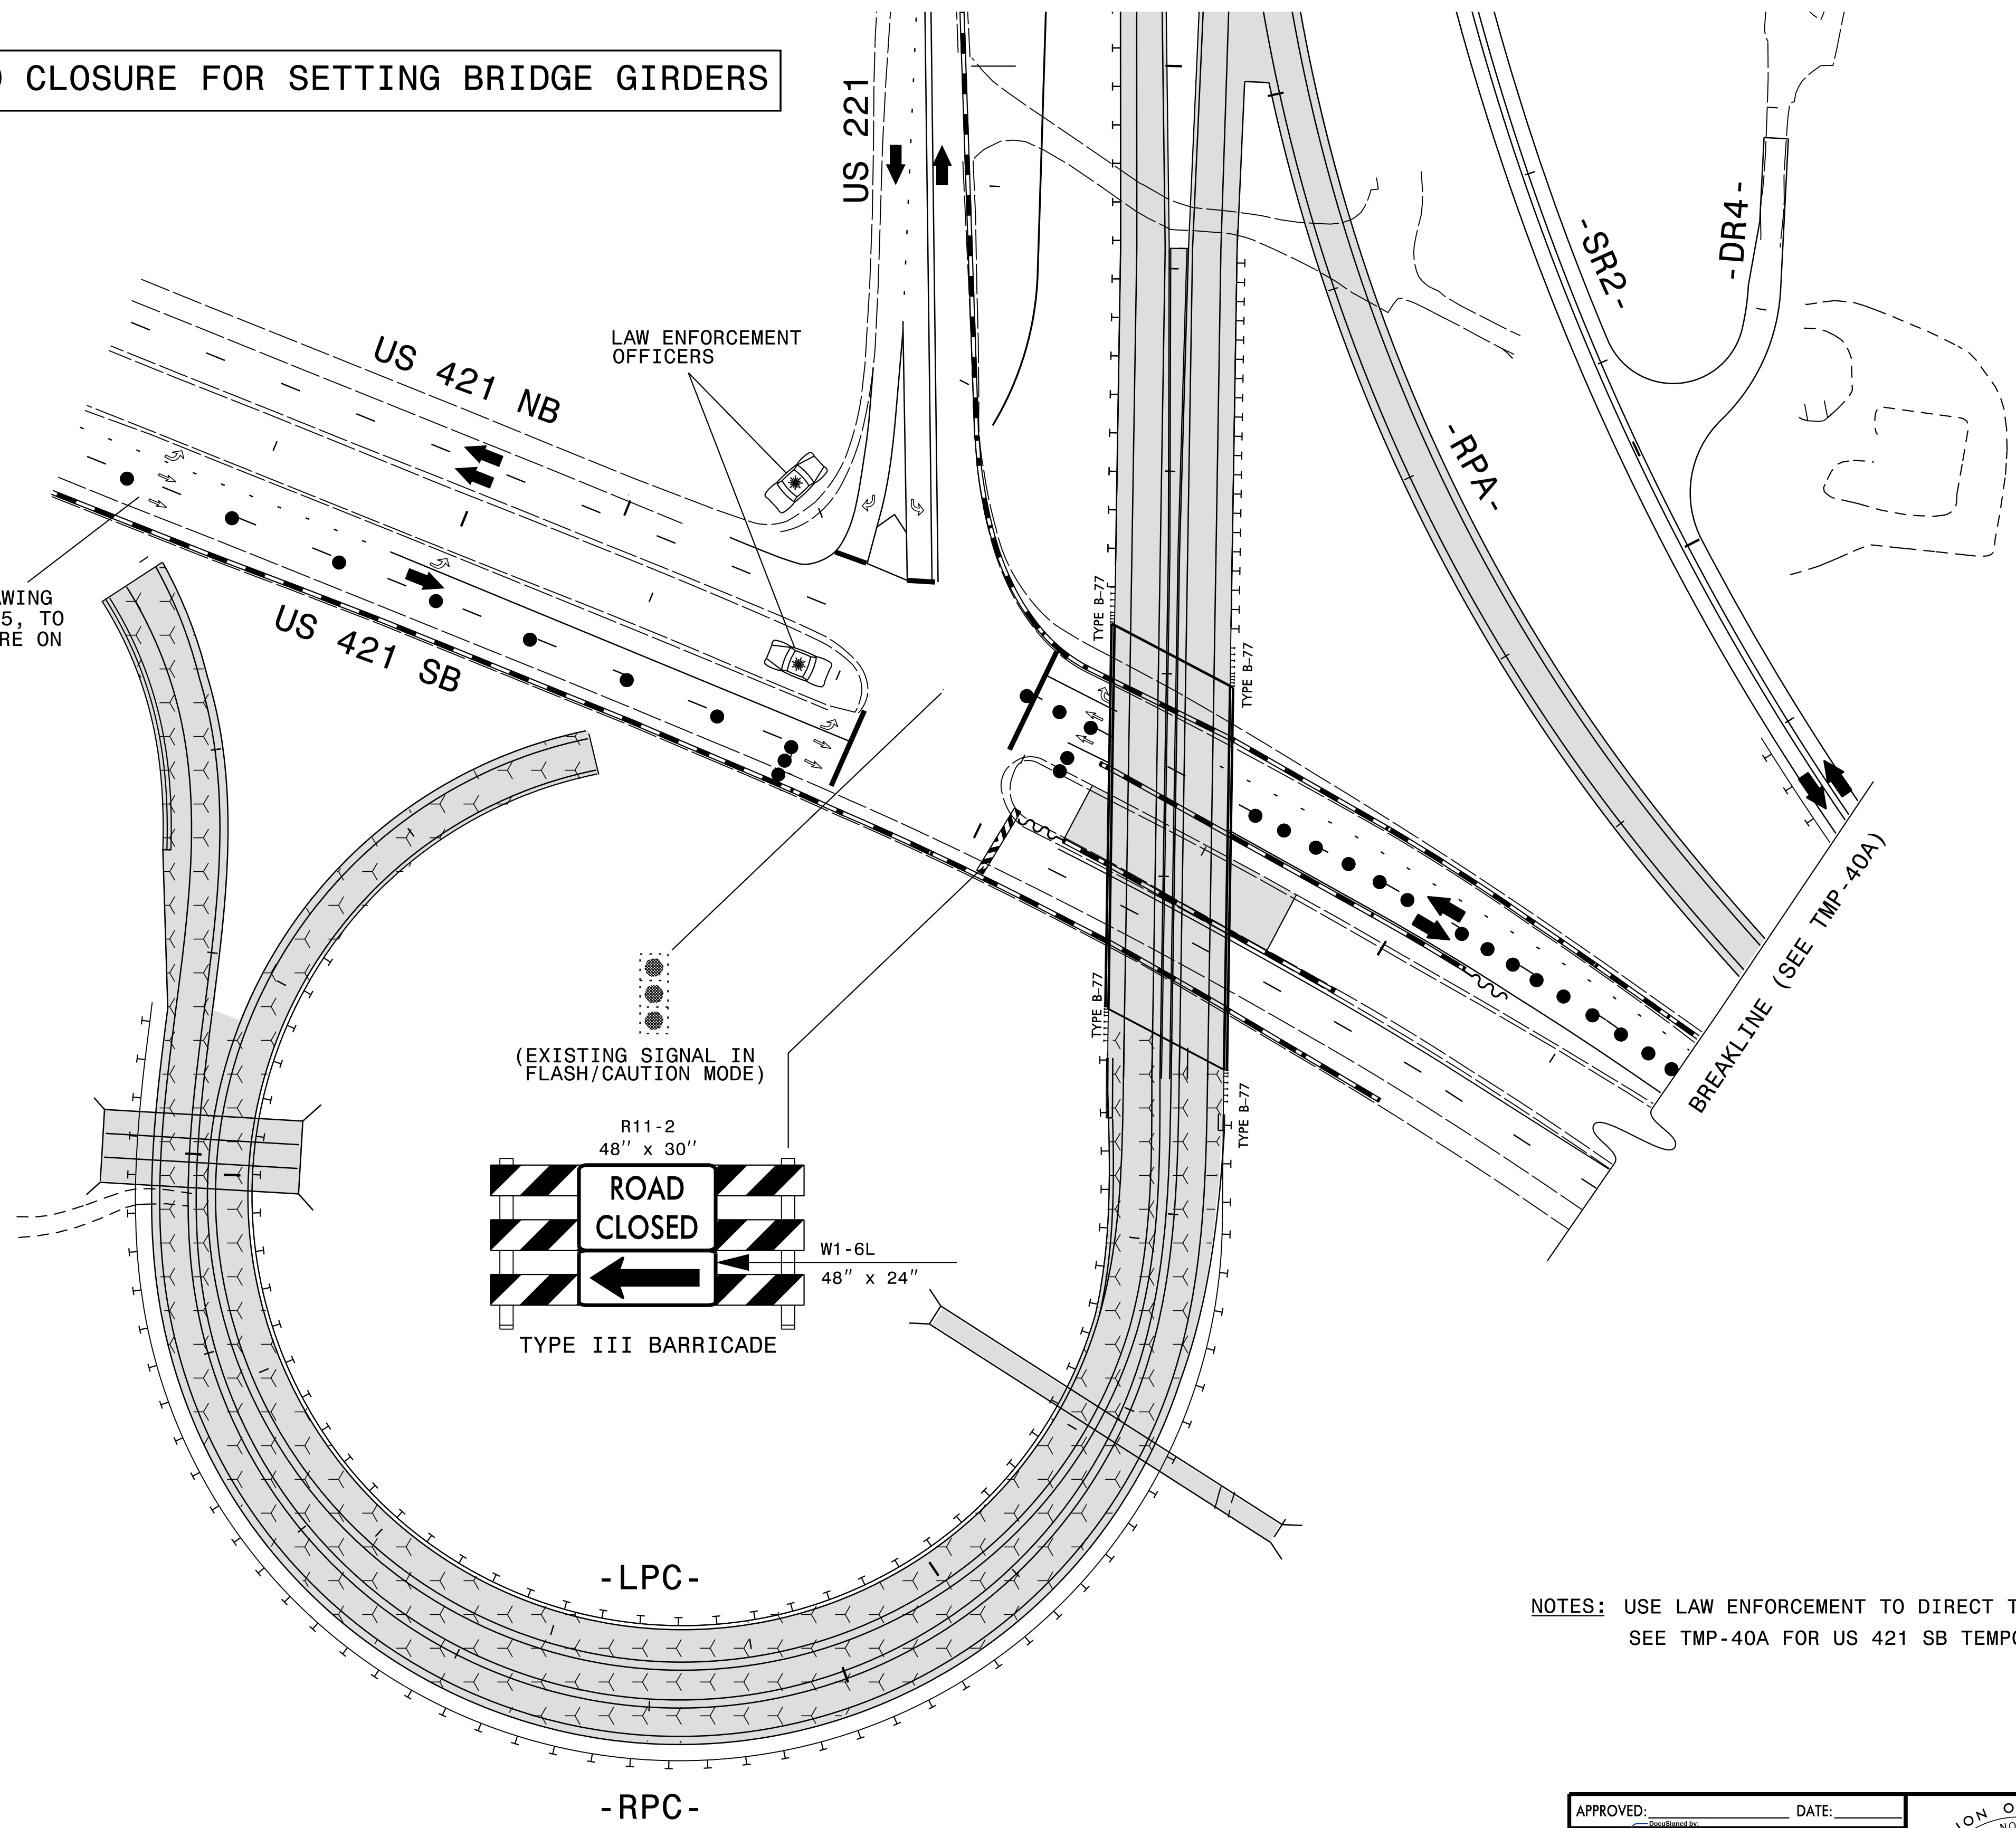

NOTES: USE LAW ENFORCEMENT TO DIRECT TRAFFIC MOVEMENTS WITHIN INTERSECTION.
SEE TMP-40A FOR US 421 SB TEMPORARY CROSSOVER ALIGNMENT.

5/20/2015 8:31:05 AM
 P:\2012\NR-2915A\TrafficControl\TCP\R2915A_TC_TCP_PSH_39A.dgn

WETHERILL ENGINEERING
 559 Jones Franklin Rd Suite 164
 Raleigh, N.C. 27606
 License No. F-6377
 Bus: 919 851 8077
 Fax: 919 851 8107

TRANSPORTATION PLANNING/DESIGN - BRIDGE/STRUCTURE DESIGN
 CIVIL/SITE DESIGN - GIS/GPS - CONSTRUCTION OBSERVATION

APPROVED: _____ DATE: _____

SEAL

EDWARD G. WETHERILL
 NORTH CAROLINA PROFESSIONAL ENGINEER
 10773
 5/21/2015

DIVISION OF HIGHWAYS
 STATE OF NORTH CAROLINA
 DEPARTMENT OF TRANSPORTATION
 WORK ZONE TRAFFIC CONTROL

**PHASE II
 TEMPORARY TRAFFIC
 CONTROL DETAIL**