
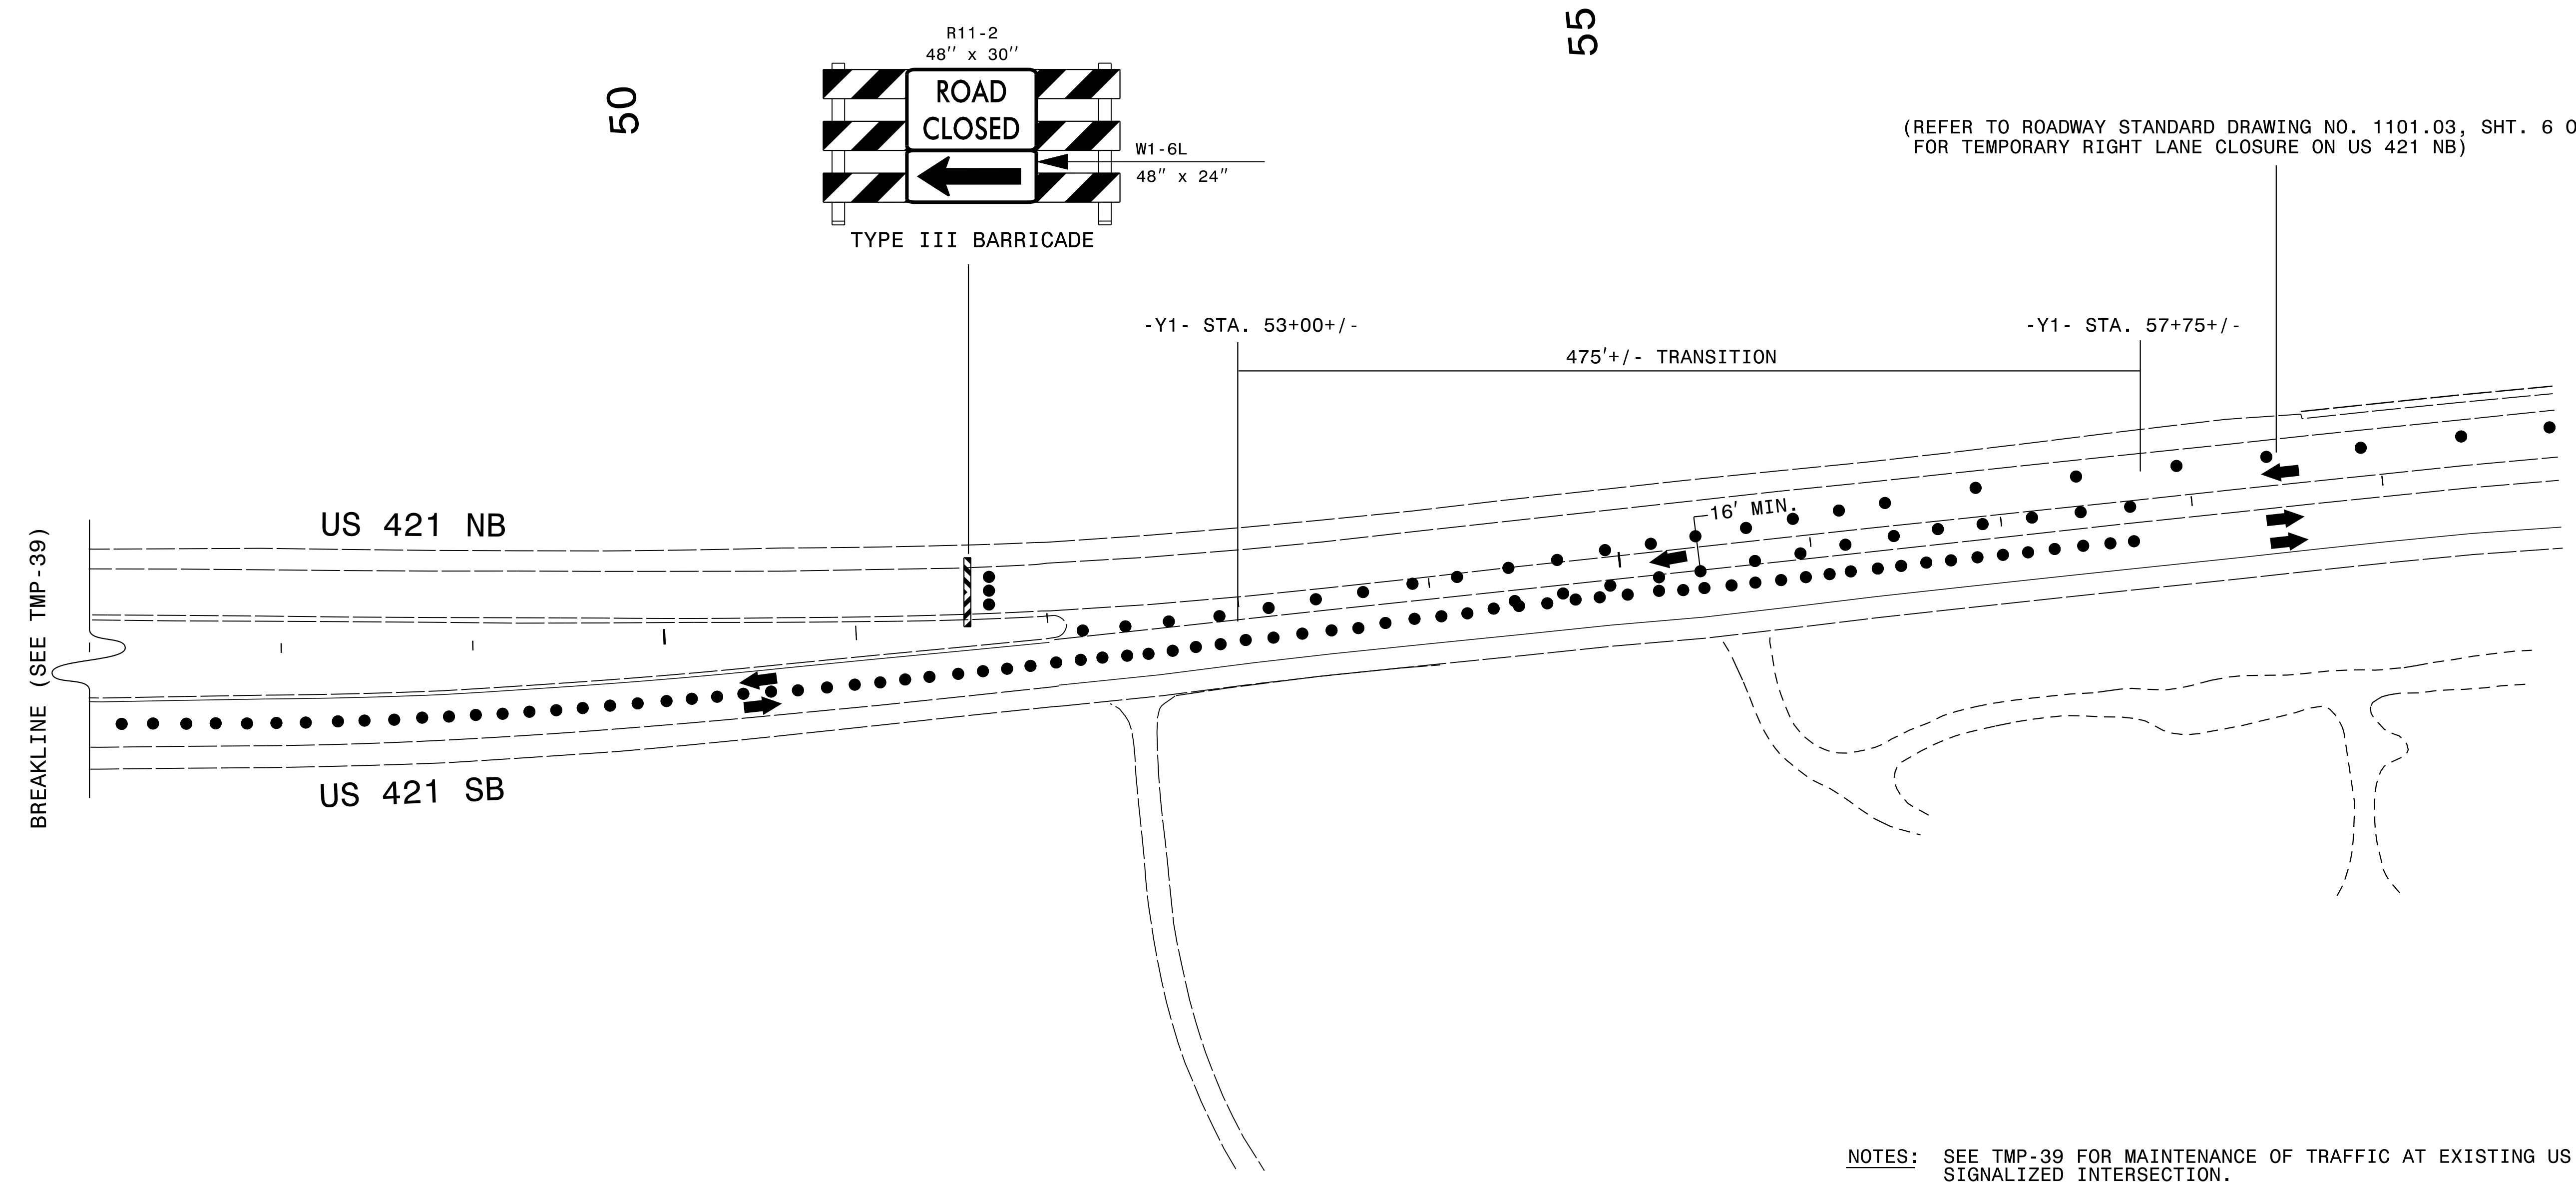



US 421 NB ROAD CLOSURE FOR SETTING BRIDGE GIRDERS

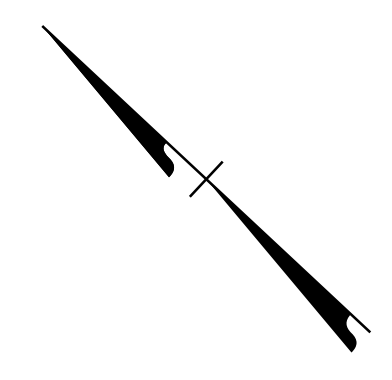


NOTES: SEE TMP-39 FOR MAINTENANCE OF TRAFFIC AT EXISTING US 421/US 221 SIGNALIZED INTERSECTION.


5/20/2015 8:32:28 AM  
 P:\2012\AR-2915A\TrafficControl\TCP\AR2915A\_TC\_TCP\_PSH\_40.dgn


 559 Jones Franklin Rd Suite 164  
 Raleigh, N.C. 27606  
 License No. F-0377  
 Bus: 919 851 8077  
 Fax: 919 851 8107

TRANSPORTATION PLANNING/DESIGN - BRIDGE/STRUCTURE DESIGN  
 CIVIL/SITE DESIGN - GIS/GPS - CONSTRUCTION OBSERVATION

APPROVED: \_\_\_\_\_ DATE: \_\_\_\_\_

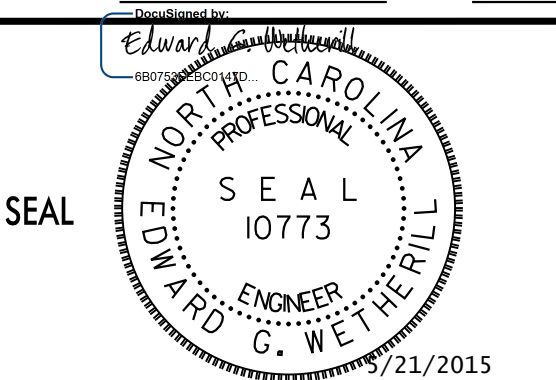

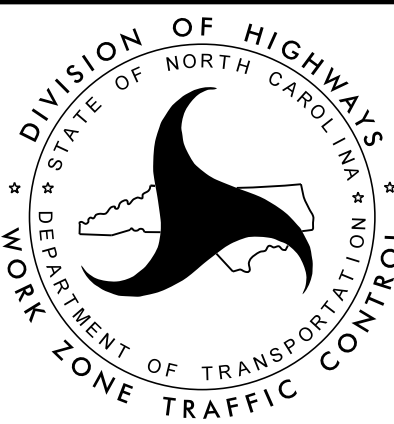
 DIVISION OF HIGHWAYS  
 DEPARTMENT OF TRANSPORTATION  
 WORK ZONE TRAFFIC CONTROL

**PHASE II**  
**TEMPORARY TRAFFIC**  
**CONTROL DETAIL**