

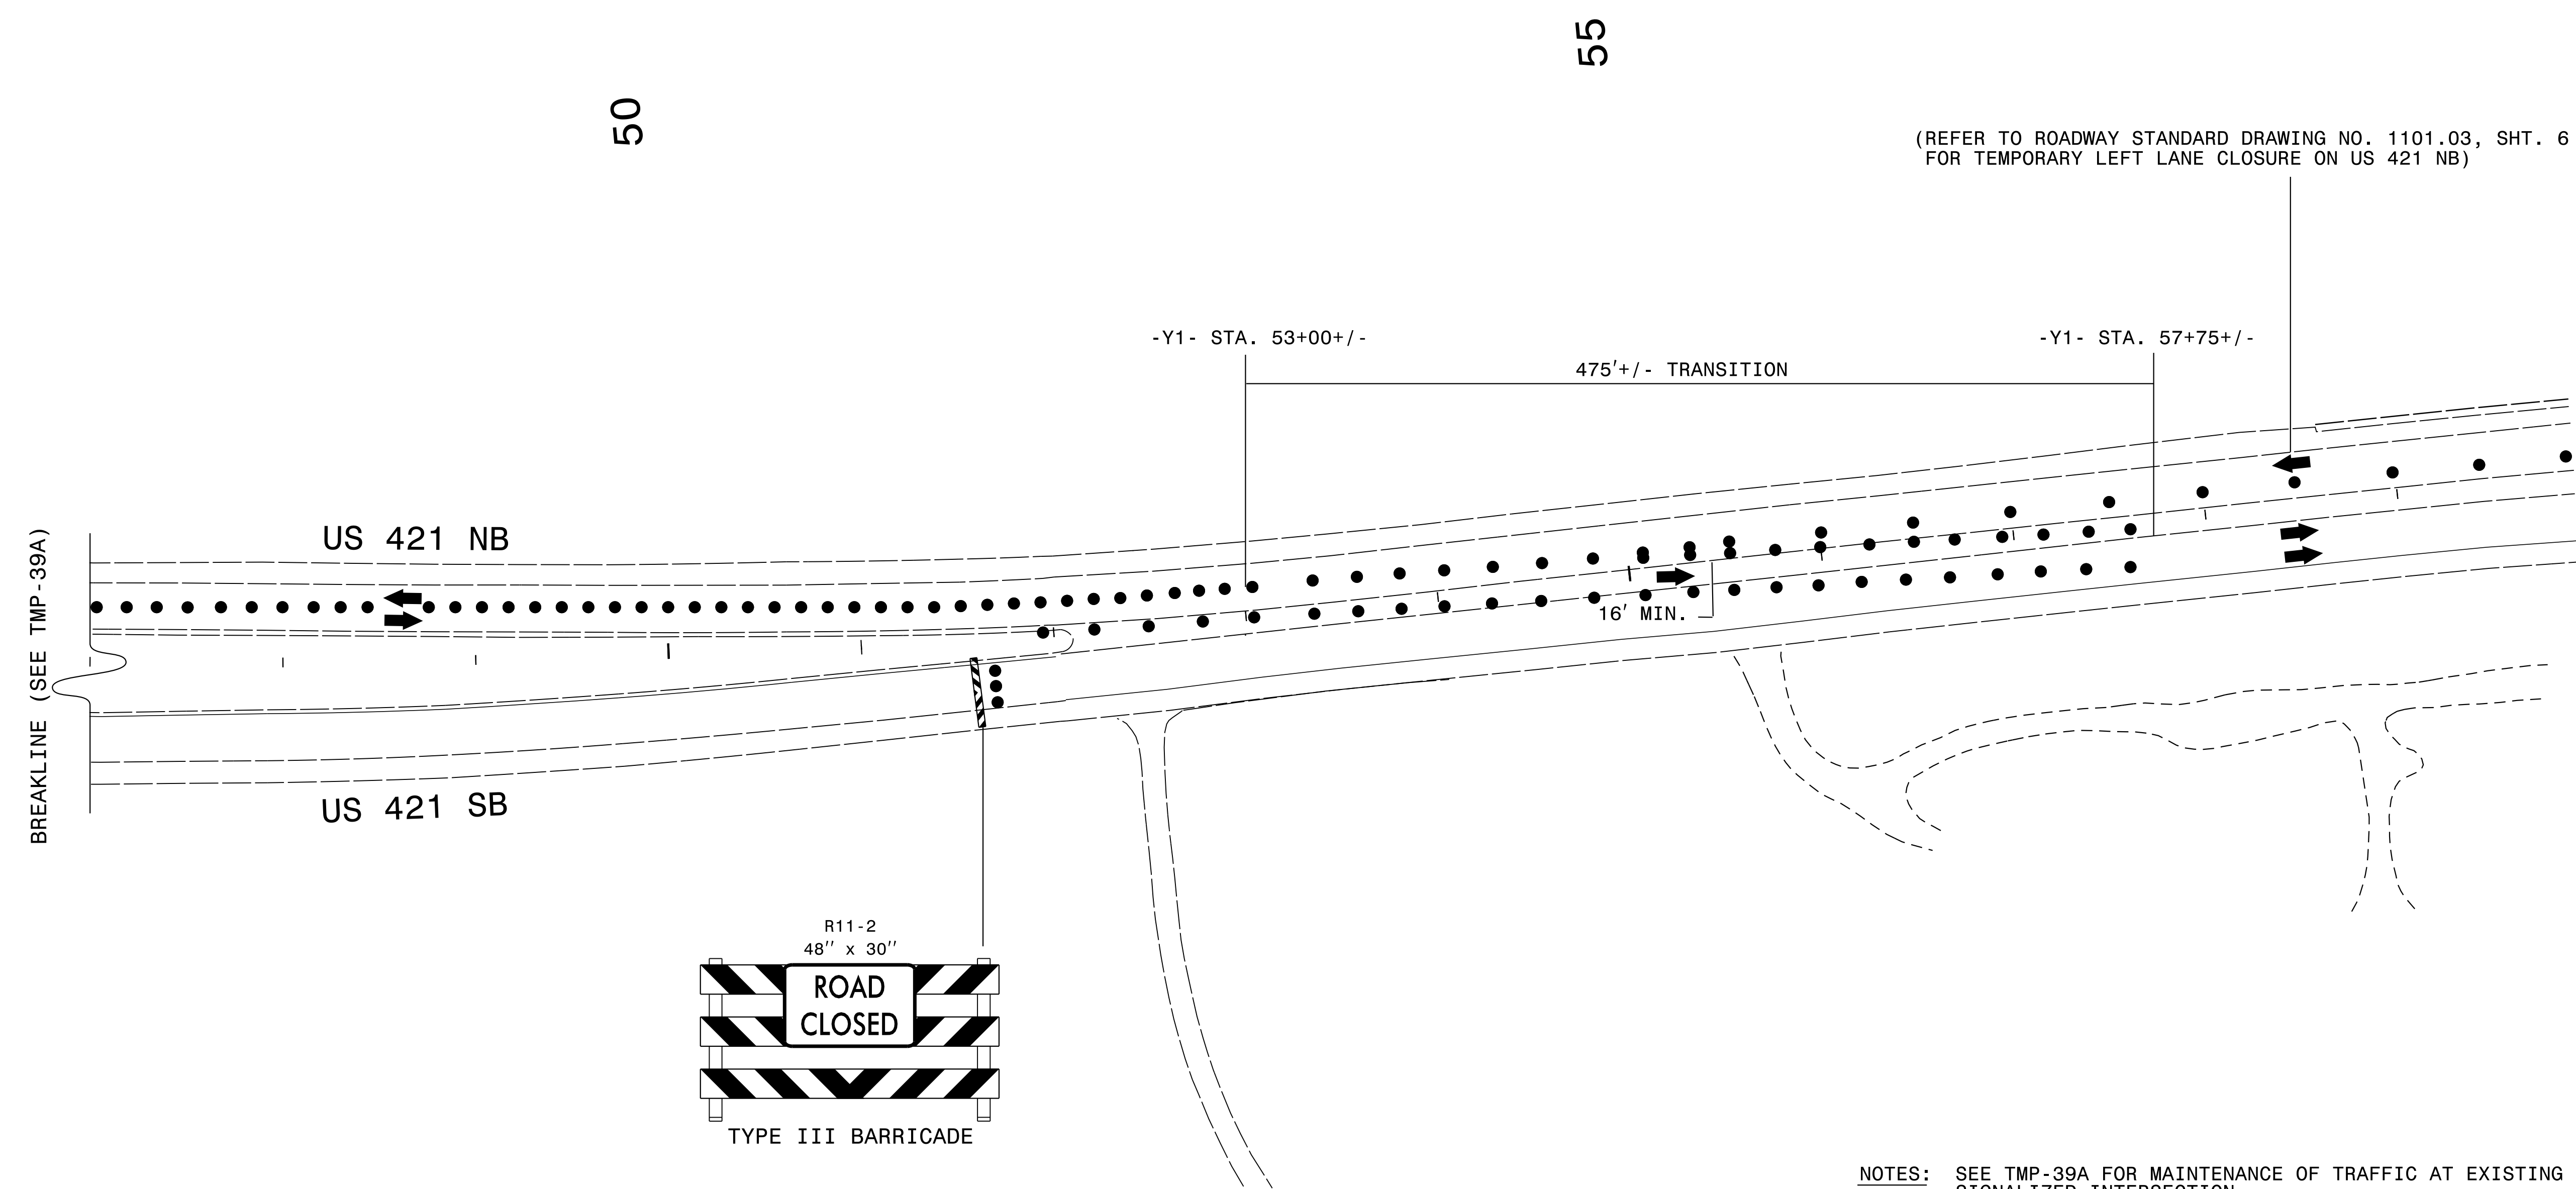


US 421 SB ROAD CLOSURE FOR SETTING BRIDGE GIRDERS

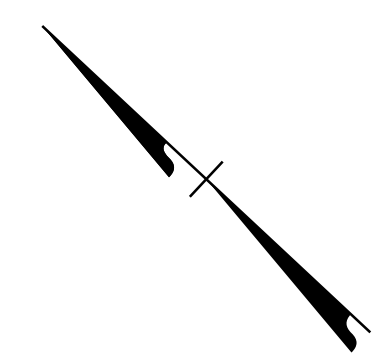

(REFER TO ROADWAY STANDARD DRAWING NO. 1101.03, SHT. 6 OF 9, FOR TEMPORARY LEFT LANE CLOSURE ON US 421 NB)

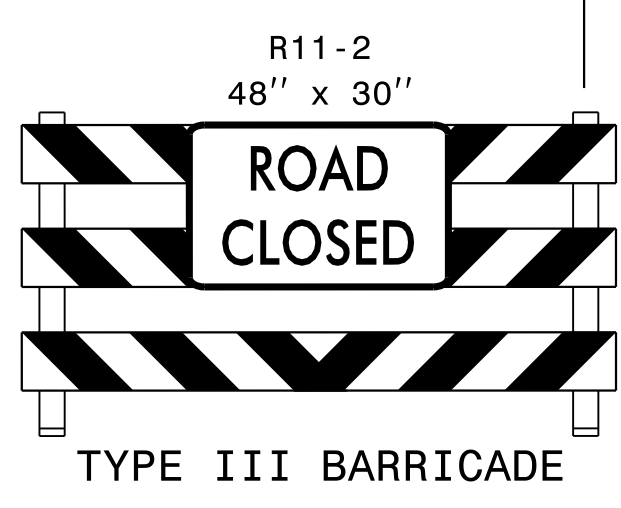

NOTES: SEE TMP-39A FOR MAINTENANCE OF TRAFFIC AT EXISTING US 421/US 221 SIGNALIZED INTERSECTION.

5/20/2015 8:33:01 AM P:\2012\NR-2915A\TrafficControl\TCP\NR2915A\_TC\_TCP\_PSH\_40A.dgn

**WETHERILL ENGINEERING**  
559 Jones Franklin Rd Suite 164  
Raleigh, N.C. 27606  
License No. F-0377  
Bus: 919 851 8077  
Fax: 919 851 8107

TRANSPORTATION PLANNING/DESIGN - BRIDGE/STRUCTURE DESIGN  
CIVIL/SITE DESIGN - GIS/GPS - CONSTRUCTION OBSERVATION

APPROVED: \_\_\_\_\_ DATE: \_\_\_\_\_

SEAL

EDWARD G. WETHERILL  
ENGINEER  
10773  
5/21/2015

DIVISION OF HIGHWAYS  
STATE OF NORTH CAROLINA  
DEPARTMENT OF TRANSPORTATION  
WORK ZONE TRAFFIC CONTROL

**PHASE II  
TEMPORARY TRAFFIC  
CONTROL DETAIL**