
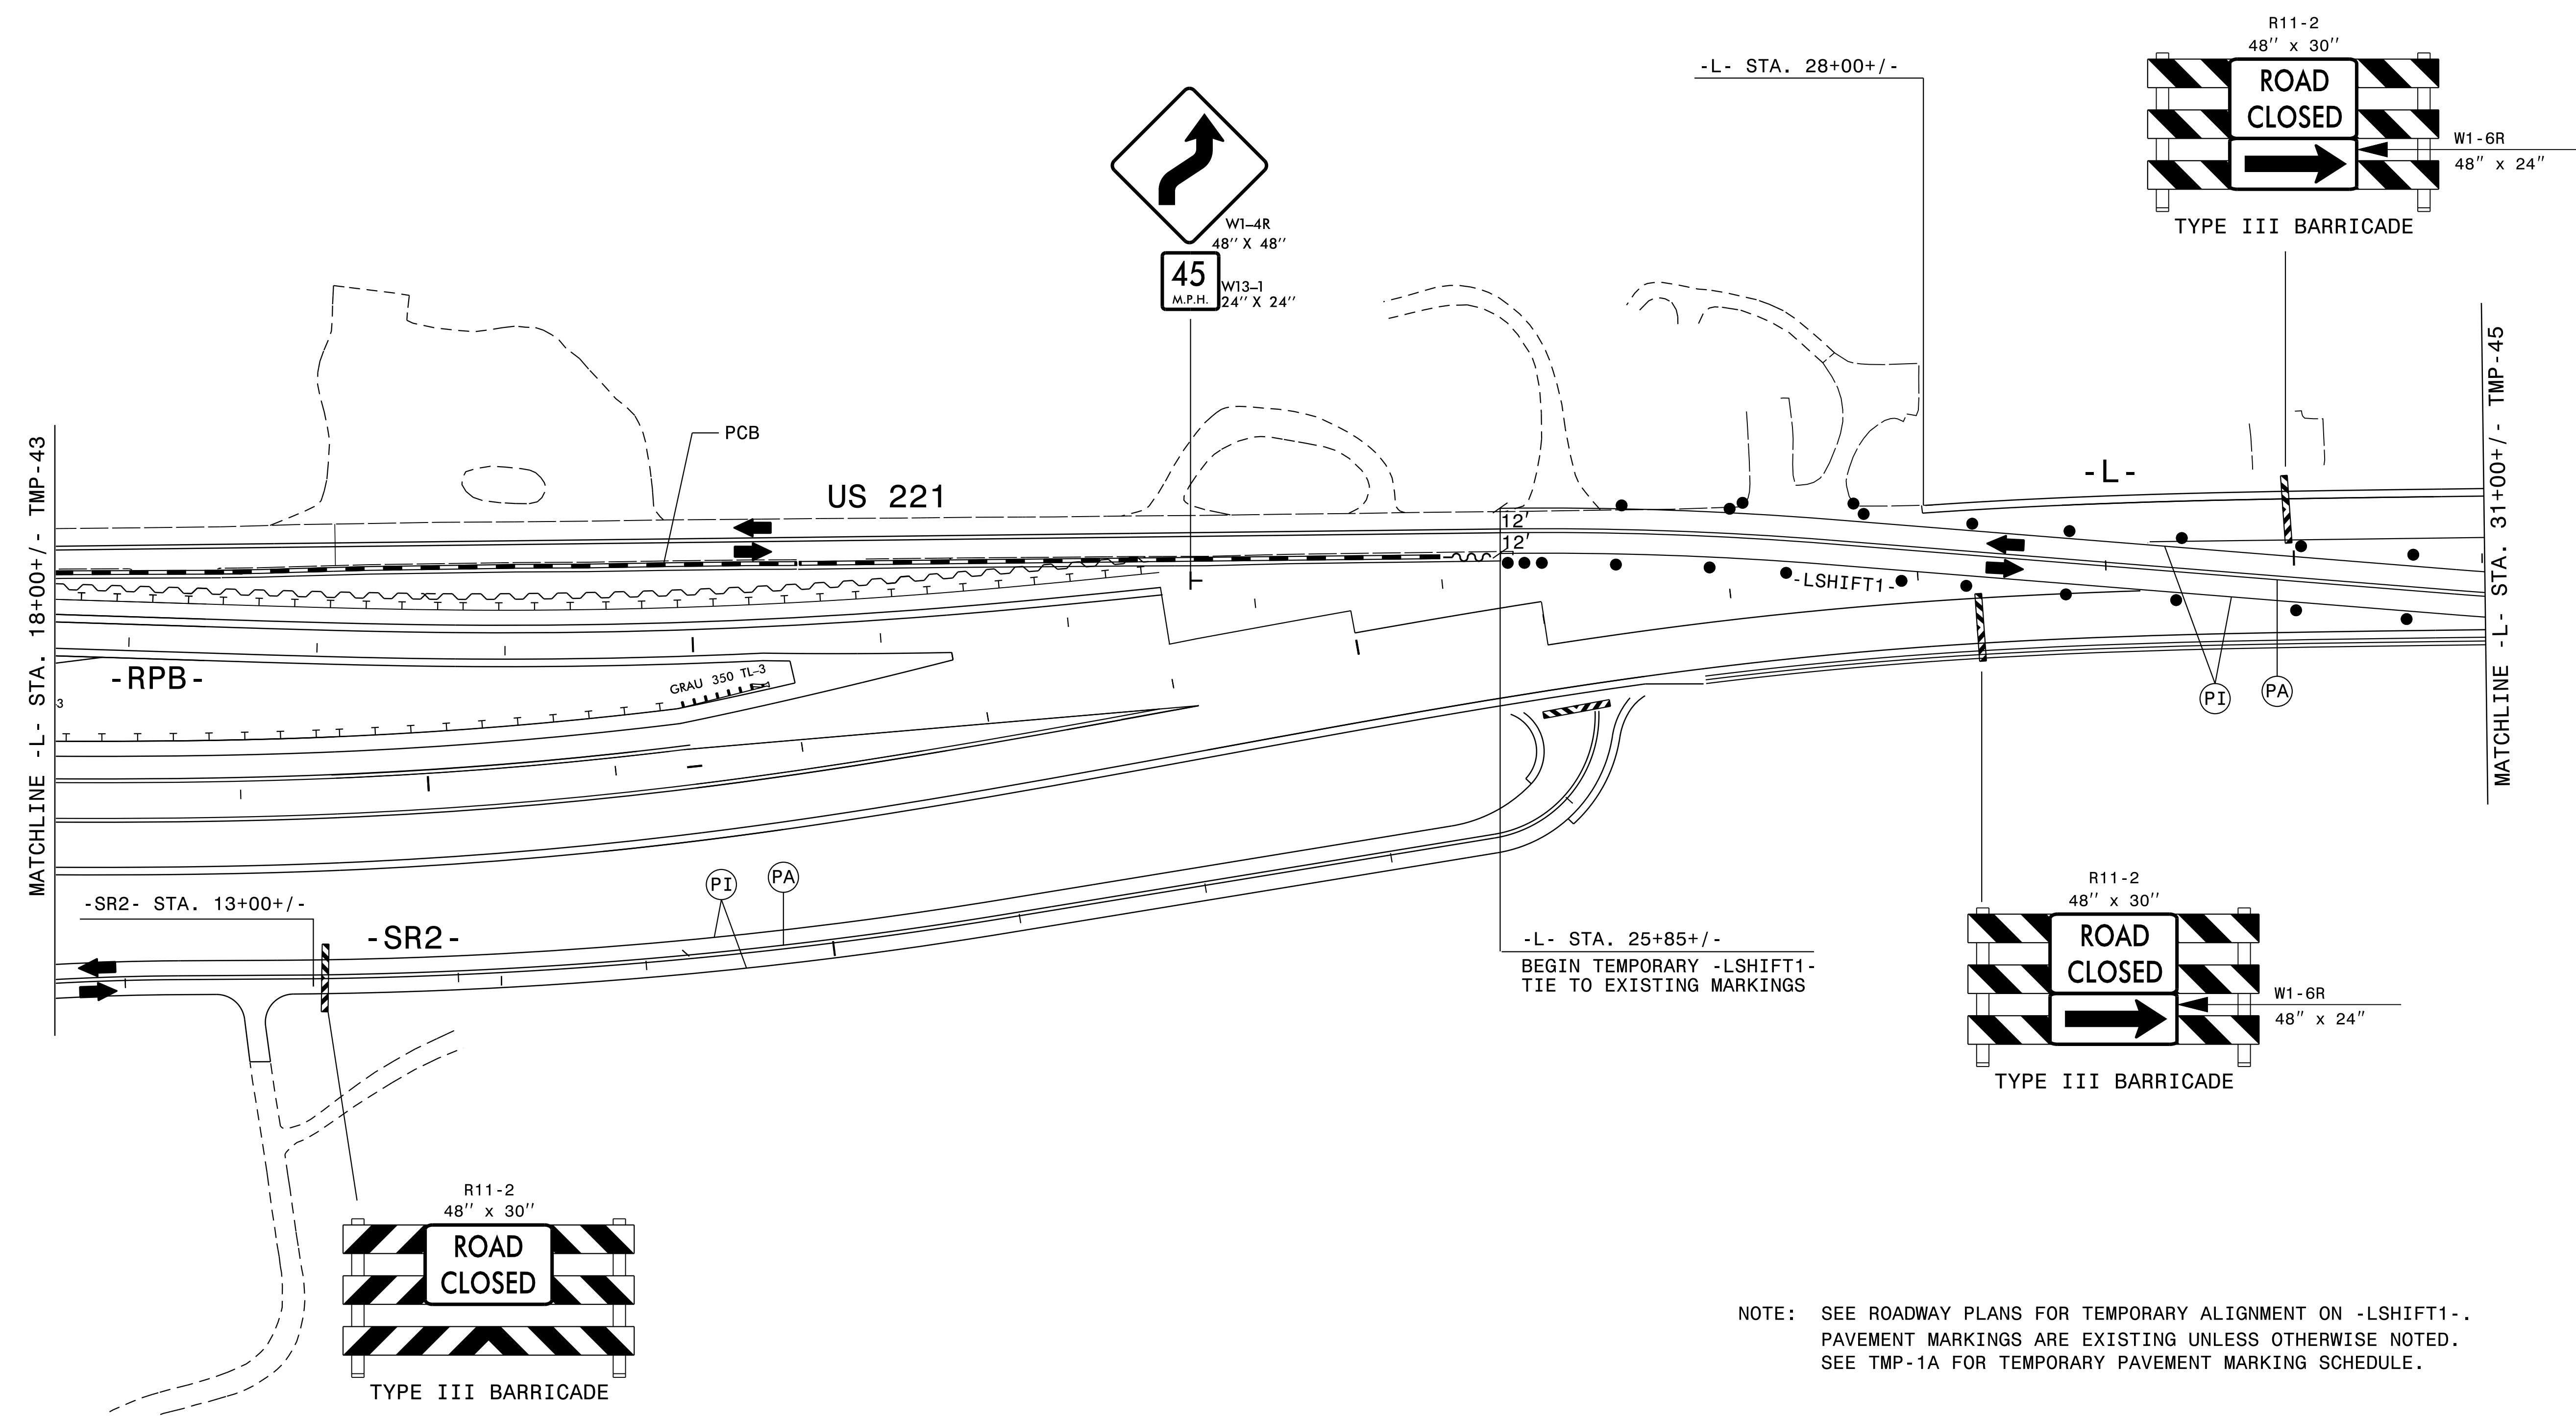


20

25

30

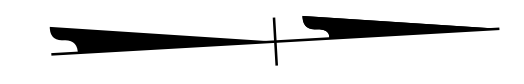

NOTE: SEE ROADWAY PLANS FOR TEMPORARY ALIGNMENT ON -LSHIFT1-.  
 PAVEMENT MARKINGS ARE EXISTING UNLESS OTHERWISE NOTED.  
 SEE TMP-1A FOR TEMPORARY PAVEMENT MARKING SCHEDULE.

5/20/2015 8:35:46 AM  
 P:\2015\AR-2915A\TrafficControl\TCP\AR2915A\_TC\_TCP\_PSH\_44.dgn

559 Jones Franklin Rd. Suite 164  
 Raleigh, N.C. 27606  
 License No. F-0377  
 Bus: 919 851 8077  
 Fax: 919 851 8107

TRANSPORTATION PLANNING/DESIGN - BRIDGE/STRUCTURE DESIGN  
 CIVIL/SITE DESIGN - GIS/GPS - CONSTRUCTION OBSERVATION

APPROVED: \_\_\_\_\_ DATE: \_\_\_\_\_

SEAL

EDWARD G. WETHERILL  
 ENGINEER  
 3/21/2015

DIVISION OF HIGHWAYS  
 STATE OF NORTH CAROLINA  
 DEPARTMENT OF TRANSPORTATION  
 WORK ZONE TRAFFIC CONTROL

**PHASE III  
 TEMPORARY TRAFFIC  
 CONTROL DETAIL**