


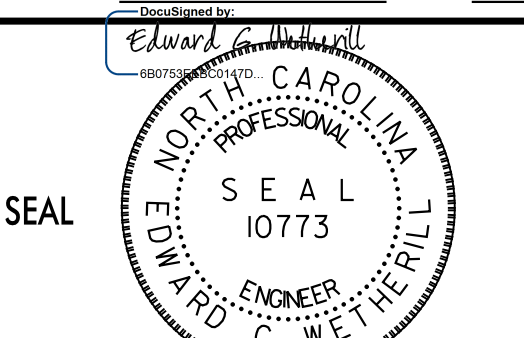
NOTES: LANE WIDTHS ON -L- ARE 12' UNLESS OTHERWISE NOTED.  
 PAVEMENT MARKINGS ARE EXISTING UNLESS OTHERWISE NOTED.  
 SEE TMP-1A FOR TEMPORARY PAVEMENT MARKING SCHEDULE.


5/20/2015 8:37:08 AM  
 P:\2012\AR-2915A\TrafficControl\TCP\AR2915A\_TC\_TCP\_PSH\_46.dgn


 559 Jones Franklin Rd. Suite 164  
 Raleigh, N.C. 27606  
 License No. F-0377  
 Bus: 919 851 8077  
 Fax: 919 851 8107

TRANSPORTATION PLANNING/DESIGN - BRIDGE/STRUCTURE DESIGN  
 CIVIL/SITE DESIGN - GIS/GPS - CONSTRUCTION OBSERVATION

APPROVED: \_\_\_\_\_ DATE: \_\_\_\_\_


  
 SEAL  
 EDWARD G. WETHERILL  
 ENGINEER  
 5/20/2015


  
 DIVISION OF HIGHWAYS  
 STATE OF NORTH CAROLINA  
 DEPARTMENT OF TRANSPORTATION  
 WORK ZONE TRAFFIC CONTROL

**PHASE III  
 TEMPORARY TRAFFIC  
 CONTROL DETAIL**