


**-Y2- SR 1360
HEG GREEN RD.**
NOTE: SEE TMP-59A FOR
ADDITIONAL TEMPORARY
SIGNING

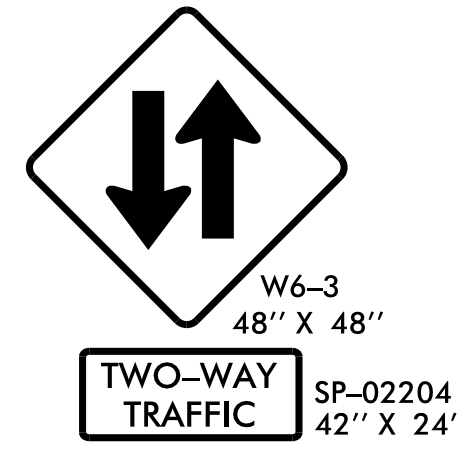

PAVEMENT MARKINGS ARE EXISTING UNLESS OTHERWISE NOTED.
SEE TMP-1A FOR TEMPORARY PAVEMENT MARKING SCHEDULE.

5/20/2015 8:37:44 AM
 P:\2015\TrafficControl\TCP\2915A.TC.TCP_PSHL47.dgn

559 Jones Franklin Rd. Suite 164
 Raleigh, N.C. 27606
 License No. F-6377
 Bus: 919 851 8077
 Fax: 919 851 8107

TRANSPORTATION PLANNING/DESIGN - BRIDGE/STRUCTURE DESIGN
 CIVIL/SITE DESIGN - GIS/GPS - CONSTRUCTION OBSERVATION

APPROVED: _____ DATE: _____

DIVISION OF HIGHWAYS
 STATE OF NORTH CAROLINA
 DEPARTMENT OF TRANSPORTATION
 WORK ZONE TRAFFIC CONTROL

**PHASE III
TEMPORARY TRAFFIC
CONTROL DETAIL**