


**-Y6-
CHURCH HILL ST.**
NOTE: SEE TMP-59A FOR ADDITIONAL
TEMPORARY SIGNING

END CONST.
-Y6- STA. 12+00.00

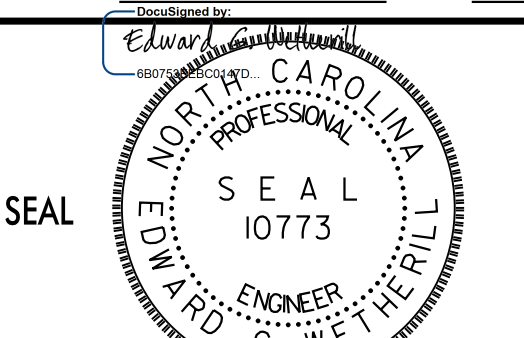
PAVEMENT MARKINGS ARE EXISTING UNLESS OTHERWISE NOTED.
SEE TMP-1A FOR TEMPORARY PAVEMENT MARKING SCHEDULE.

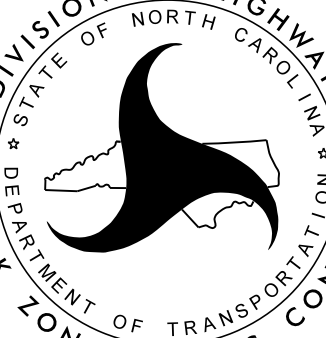
5/20/2015 8:42:42 AM
 P:\2012\NR-2915A\TrafficControl\TCP\NR2915A_TC_TCP_PSH-52.dgn


 559 Jones Franklin Rd. Suite 164
 Raleigh, N.C. 27606
 License No. F-0377
 Bus: 919 851 8077
 Fax: 919 851 8107

TRANSPORTATION PLANNING/DESIGN - BRIDGE/STRUCTURE DESIGN
 CIVIL/SITE DESIGN - GIS/GPS - CONSTRUCTION OBSERVATION

APPROVED: _____ DATE: _____


 SEAL
 EDWARD G. WETHERILL
 ENGINEER
 NORTH CAROLINA
 PROFESSIONAL ENGINEER
 10773


 DIVISION OF HIGHWAYS
 STATE OF NORTH CAROLINA
 DEPARTMENT OF TRANSPORTATION
 WORK ZONE TRAFFIC CONTROL

**PHASE III
TEMPORARY TRAFFIC
CONTROL DETAIL**