


**-Y9- SR 1003  
IDLEWILD RD.**  
NOTE: SEE TMP-59A FOR ADDITIONAL  
TEMPORARY SIGNING

END CONST.  
-Y9- STA. 13+10.00


NOTE: SEE ROADWAY PLAYS FOR TEMPORARY ALIGNMENT FOR -LSHIFT3-.


5/20/2015 8:44:45 AM  
 P:\2012\NR-2915A\TrafficControl\TCP\NR2915A\_TC\_TCP\_PSH-55.dgn


 559 Jones Franklin Rd. Suite 164  
 Raleigh, N.C. 27606  
 License No. F-0377  
 Bus: 919 851 8077  
 Fax: 919 851 8107

TRANSPORTATION PLANNING/DESIGN - BRIDGE/STRUCTURE DESIGN  
 CIVIL/SITE DESIGN - GIS/GPS - CONSTRUCTION OBSERVATION

APPROVED: \_\_\_\_\_ DATE: \_\_\_\_\_

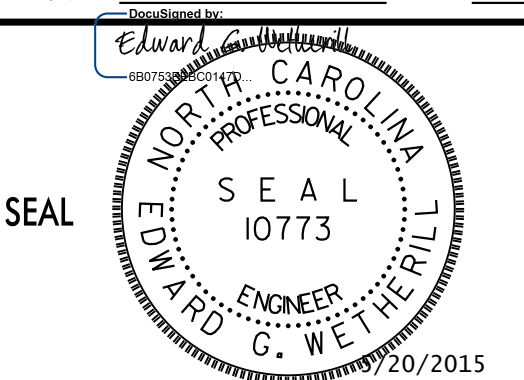

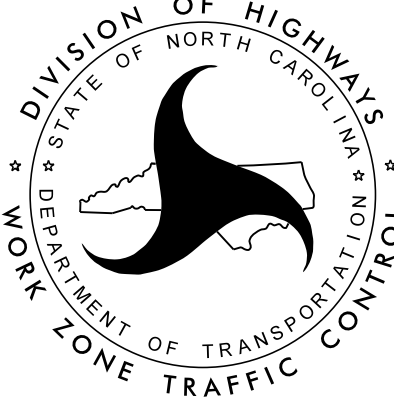

**PHASE III  
TEMPORARY TRAFFIC  
CONTROL DETAIL**