


TEMPORARY TRAFFIC CONTROL TREATMENT FOR NEW -Y- INTERSECTION STOP LOCATIONS DUE TO MAINLINE TRAFFIC SHIFTS.

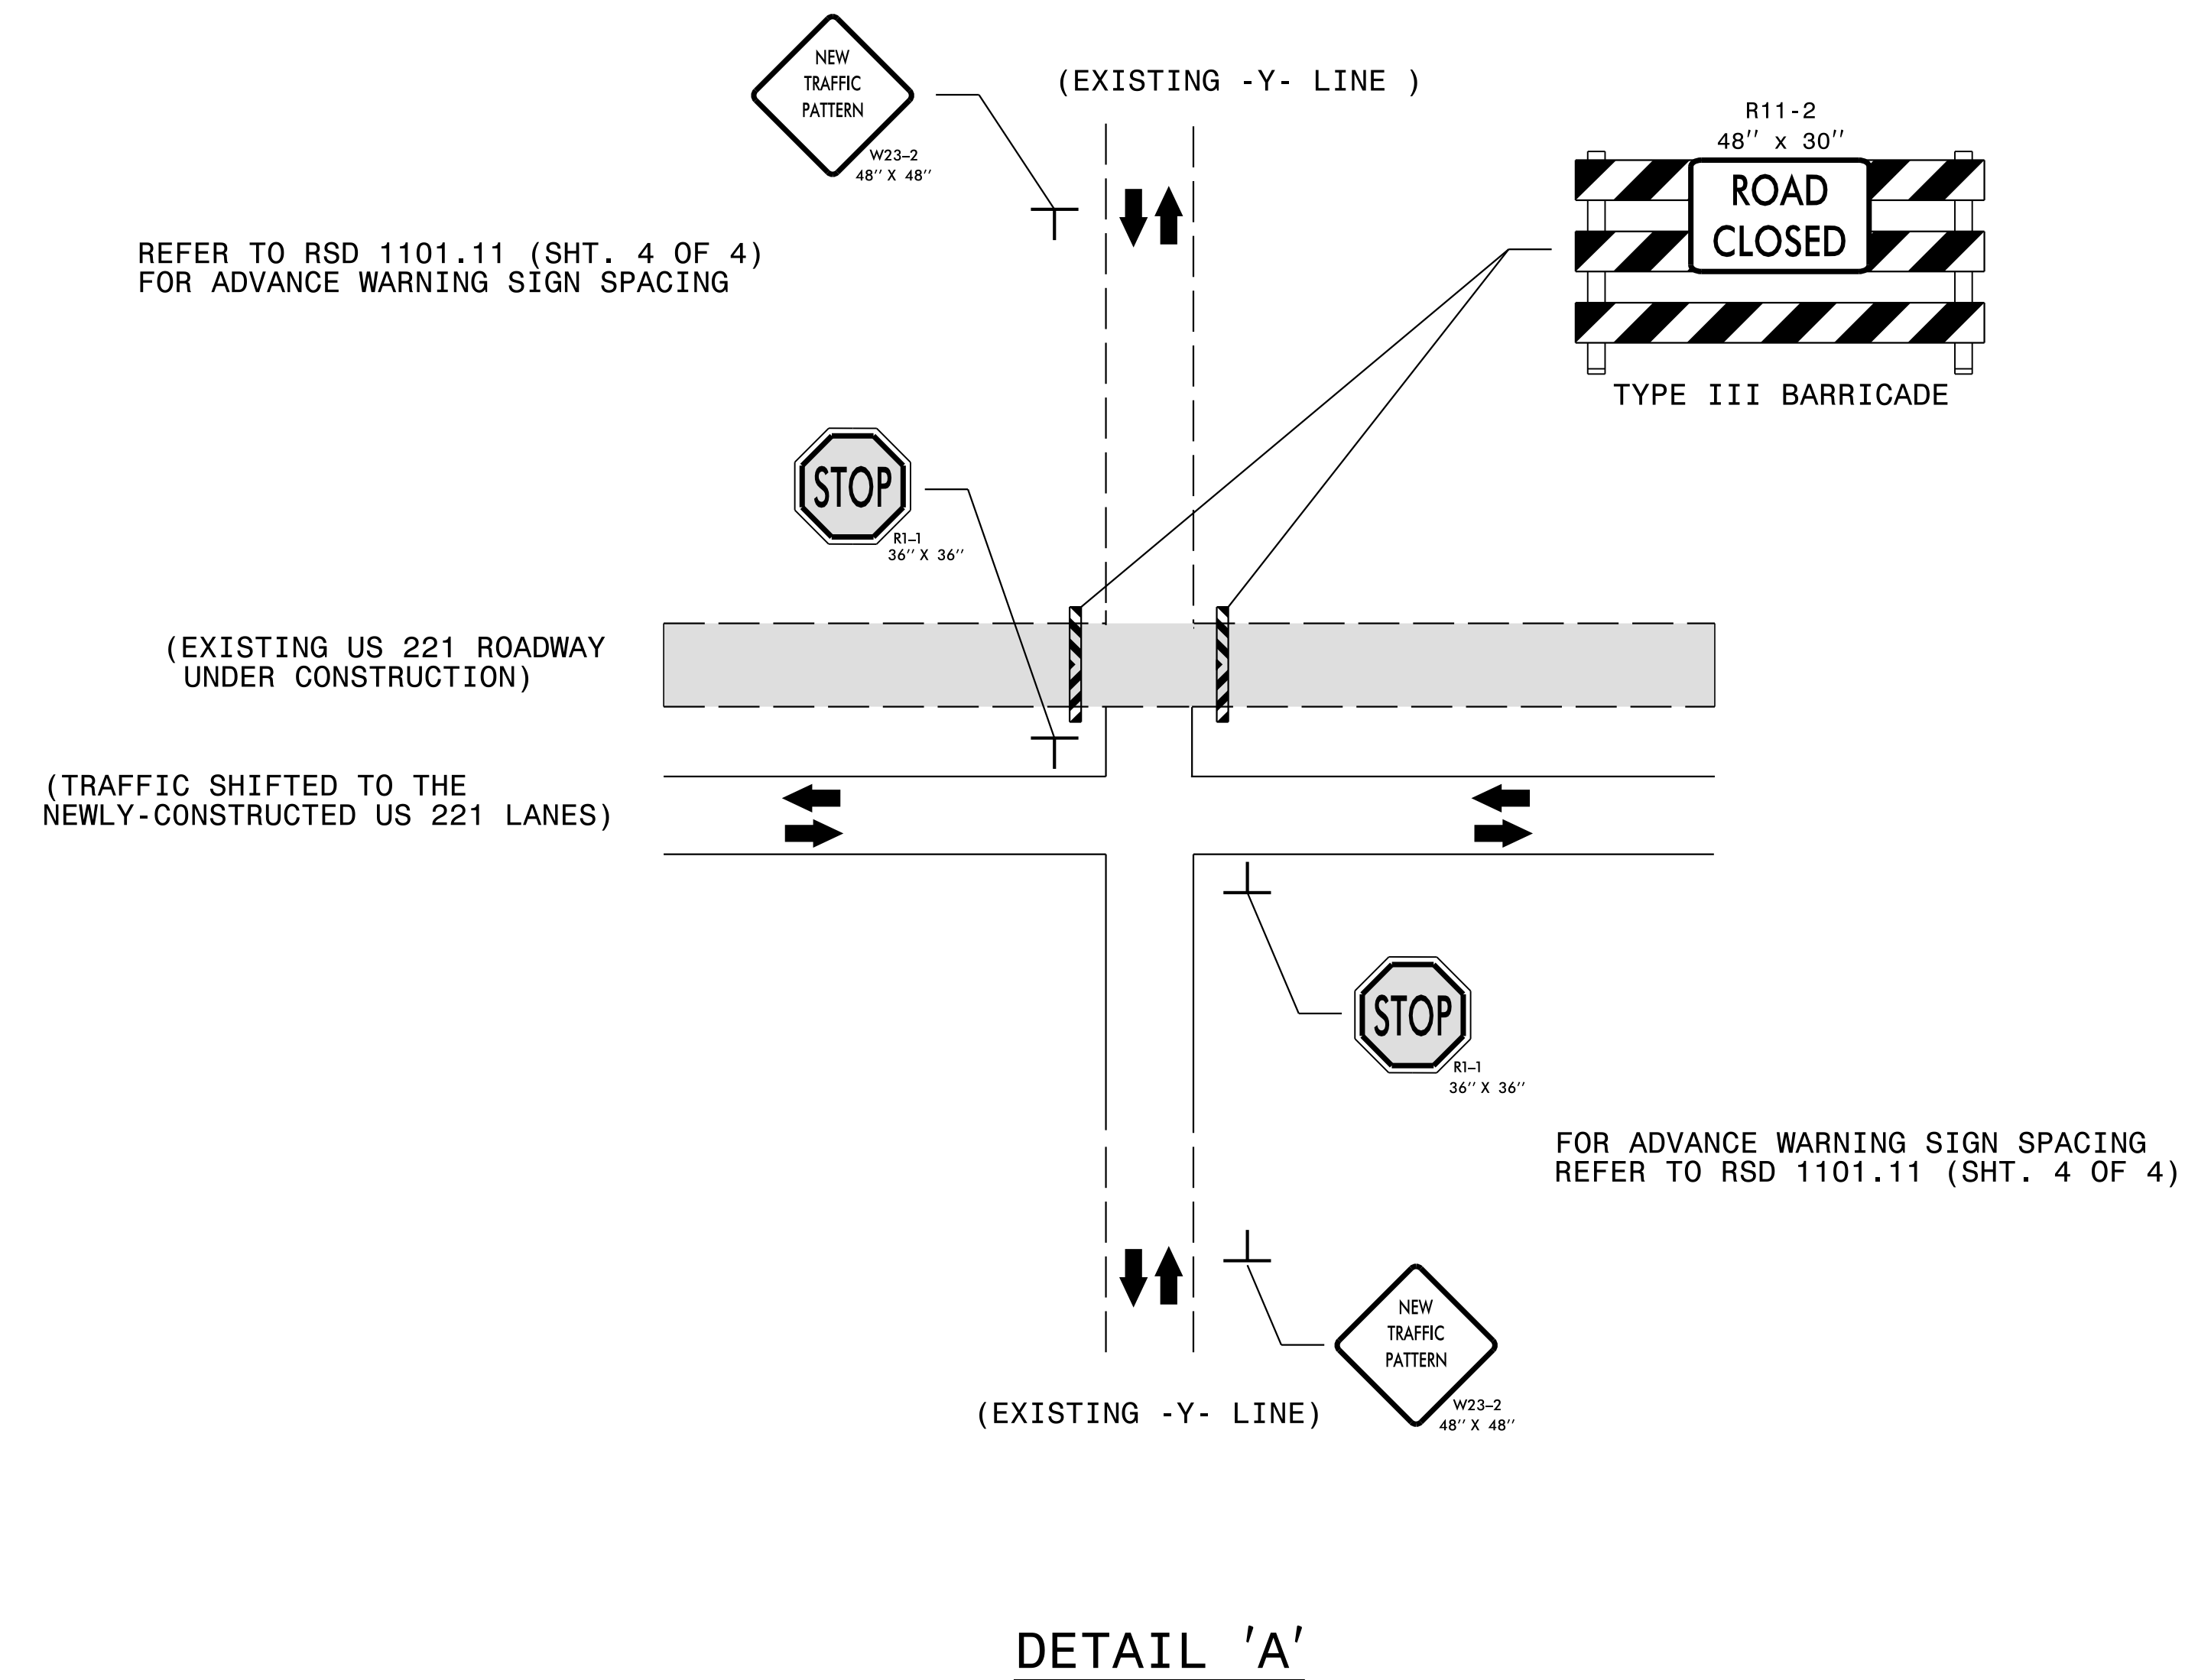

NOTE: EXISTING STOP SIGN AND ROAD/STREET NAME SIGNS MAY BE REINSTALLED AT THE NEW STOP LOCATION AS DIRECTED BY THE ENGINEER.

5/20/2015 8:47:39 AM P:\2012\2915A\TrafficControl\TCP\R2915A\_TC\_TCP\_PSH\_59A.dgn

**WETHERILL ENGINEERING**  
 559 Jones Franklin Rd. Suite 164  
 Raleigh, N.C. 27606  
 License No. F-0377  
 Bus: 919 851 8077  
 Fax: 919 851 8107

TRANSPORTATION PLANNING/DESIGN - BRIDGE/STRUCTURE DESIGN  
 CIVIL/SITE DESIGN - GIS/GPS - CONSTRUCTION OBSERVATION

APPROVED: *Edward G. Wetherill* DATE: 5/20/2015

SEAL  
 NORTH CAROLINA PROFESSIONAL ENGINEER  
 EDWARD G. WETHERILL  
 10773

DIVISION OF HIGHWAYS  
 STATE OF NORTH CAROLINA  
 DEPARTMENT OF TRANSPORTATION  
 WORK ZONE TRAFFIC CONTROL

PHASE III  
 TEMPORARY TRAFFIC CONTROL DETAIL