
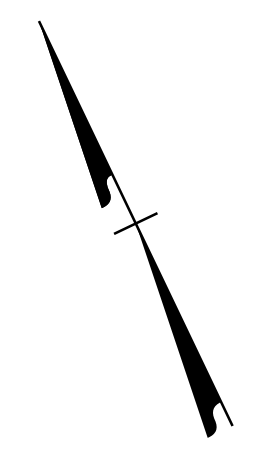


PROJ. REFERENCE NO.	SHEET NO.
R-2915A	TMP-62

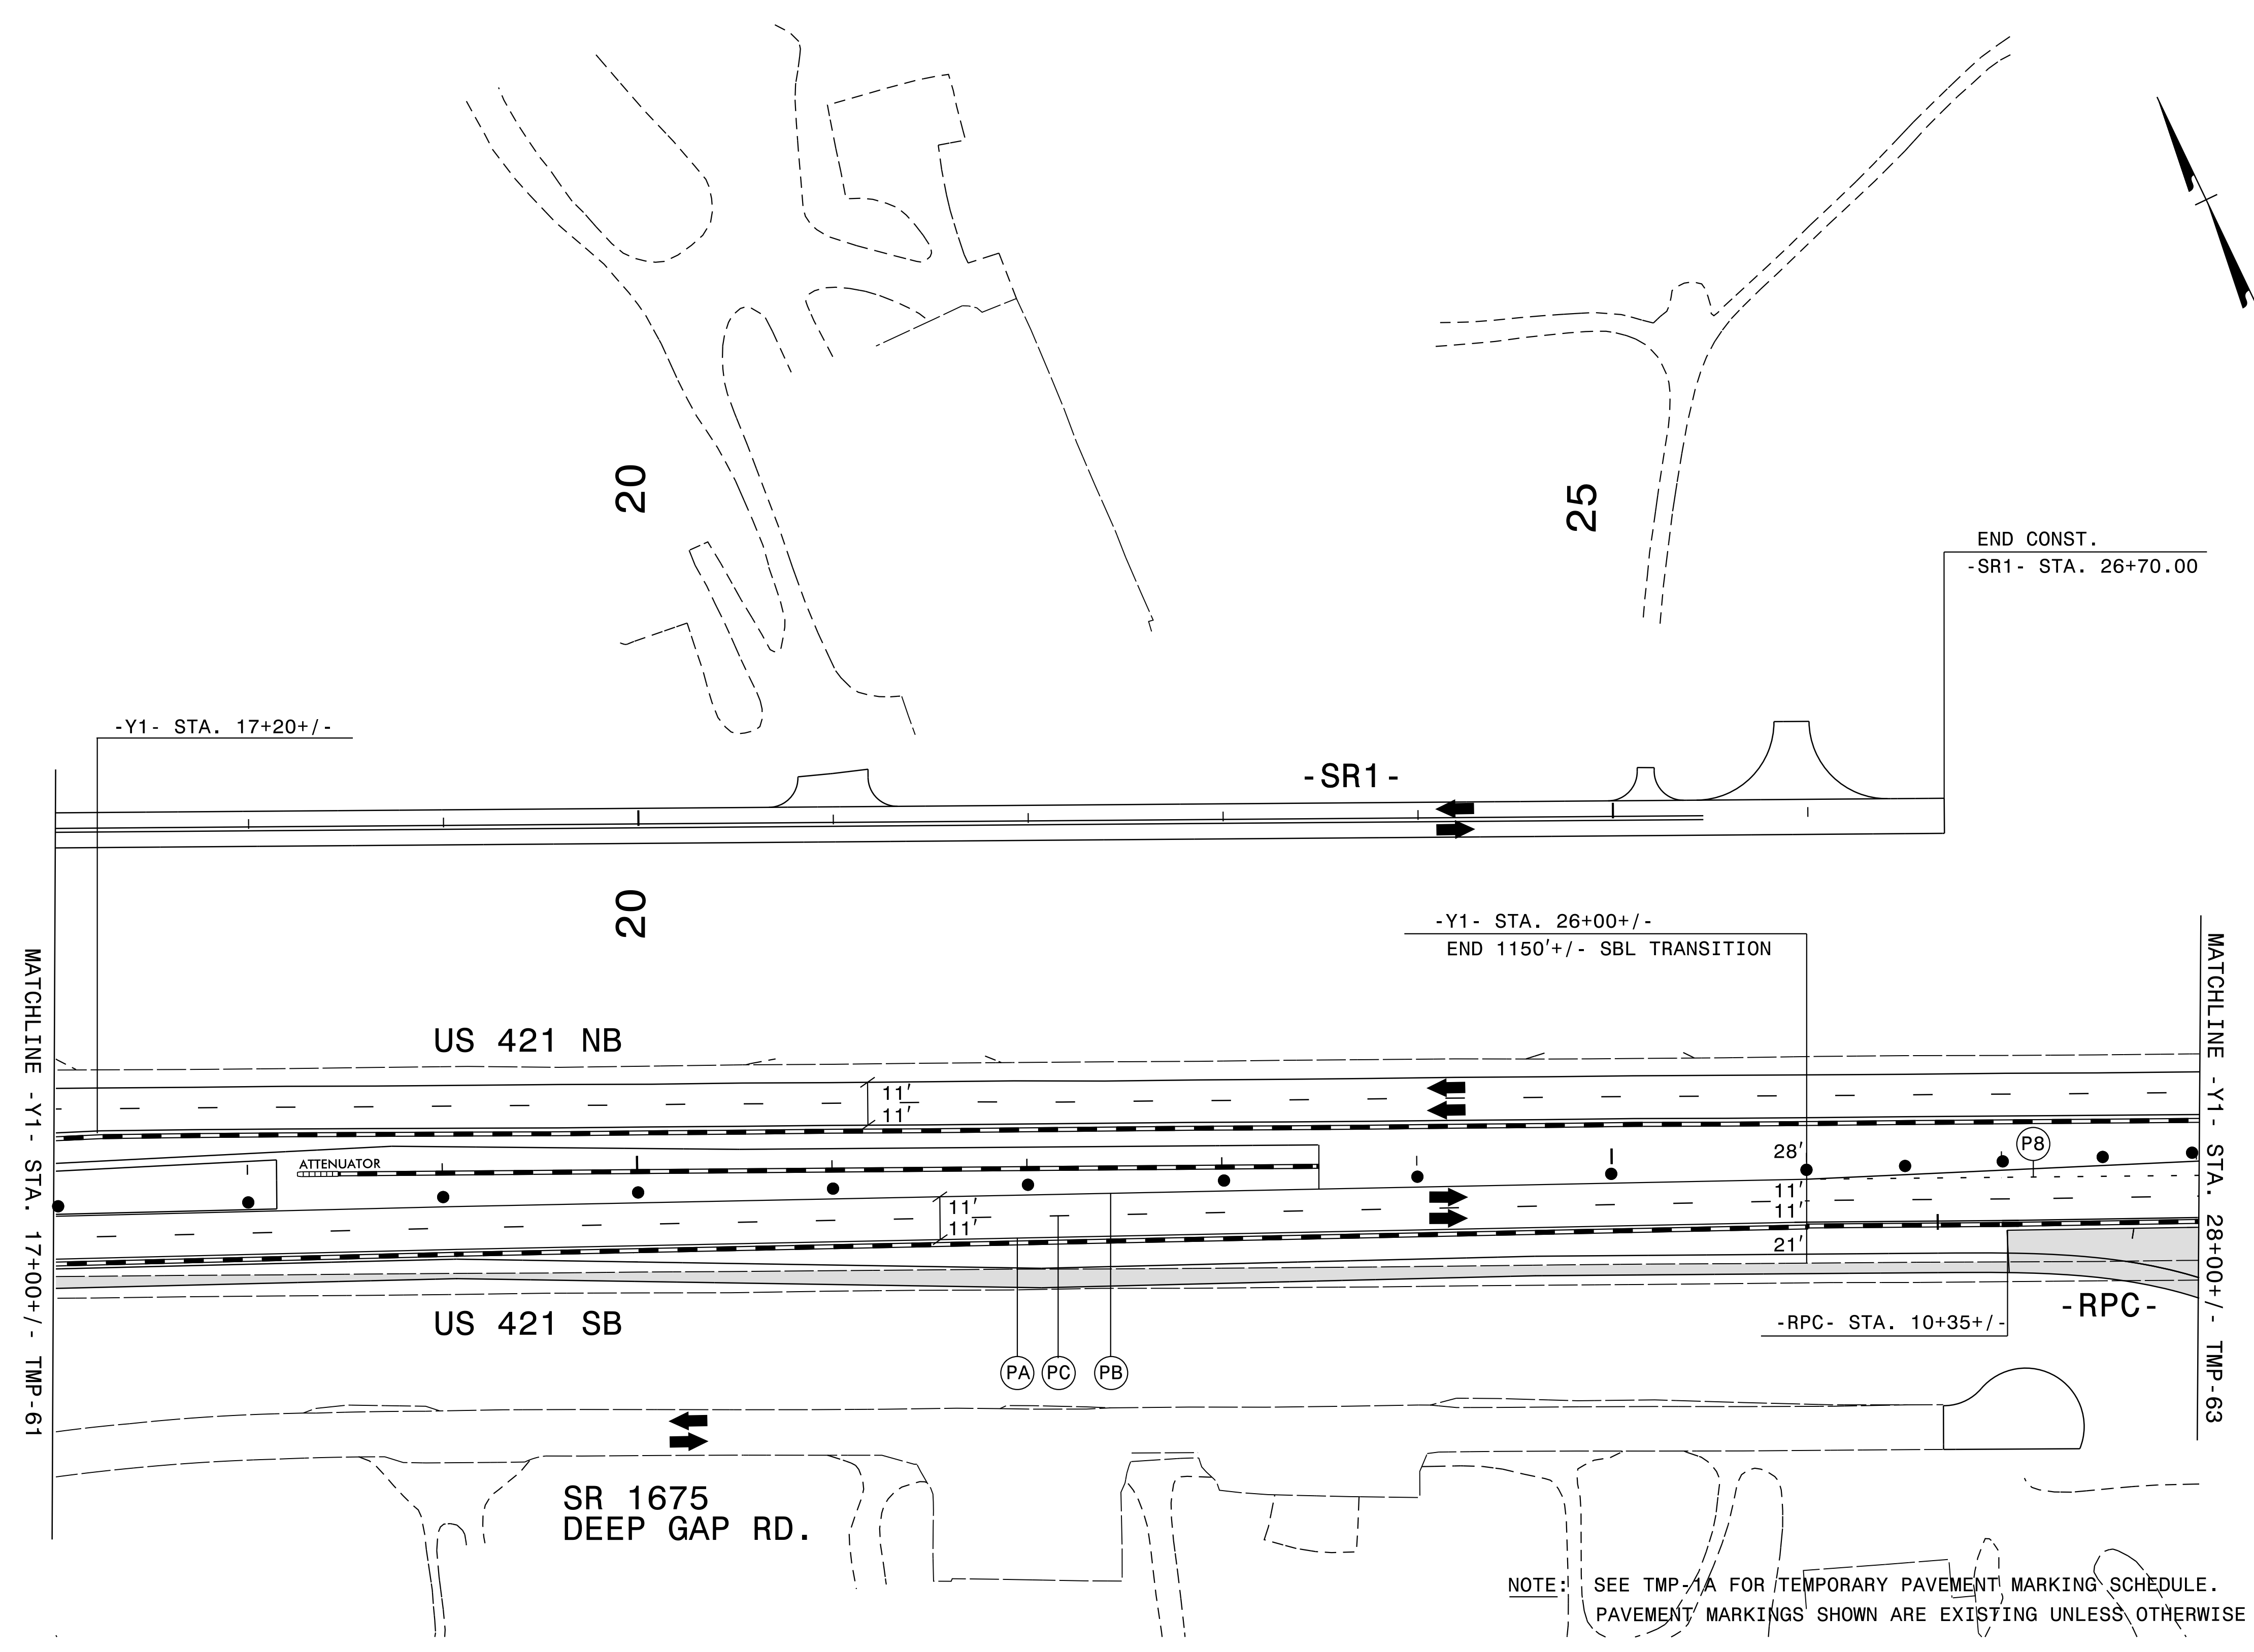

MATCHLINE -Y1- STA. 17+00+/- - TMP-61

MATCHLINE -Y1- STA. 28+00+/- - TMP-63

END CONST.
-SR1- STA. 26+70.00

NOTE: SEE TMP-1A FOR TEMPORARY PAVEMENT MARKING SCHEDULE.
PAVEMENT MARKINGS SHOWN ARE EXISTING UNLESS OTHERWISE NOTED.

5/20/2015 8:49:23 AM P:\2015\TrafficControl\TCP\2915A.TC.TCP_PSH_62.dgn


WETHERILL ENGINEERING
 559 Jones Franklin Rd. Suite 164
 Raleigh, N.C. 27606
 License No. F-0377
 Bus: 919 851 8077
 Fax: 919 851 8107

TRANSPORTATION PLANNING/DESIGN - BRIDGE/STRUCTURE DESIGN
 CIVIL/SITE DESIGN - GIS/GPS - CONSTRUCTION OBSERVATION

APPROVED: _____ DATE: _____

SEAL

EDWARD G. WETHERILL
 PROFESSIONAL ENGINEER
 10773
 5/20/2015

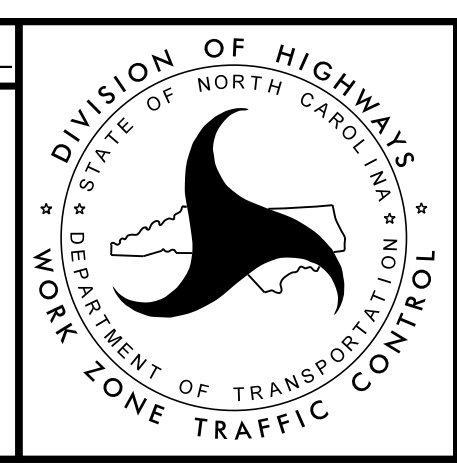

**PHASE III
 TEMPORARY TRAFFIC
 CONTROL DETAIL**