
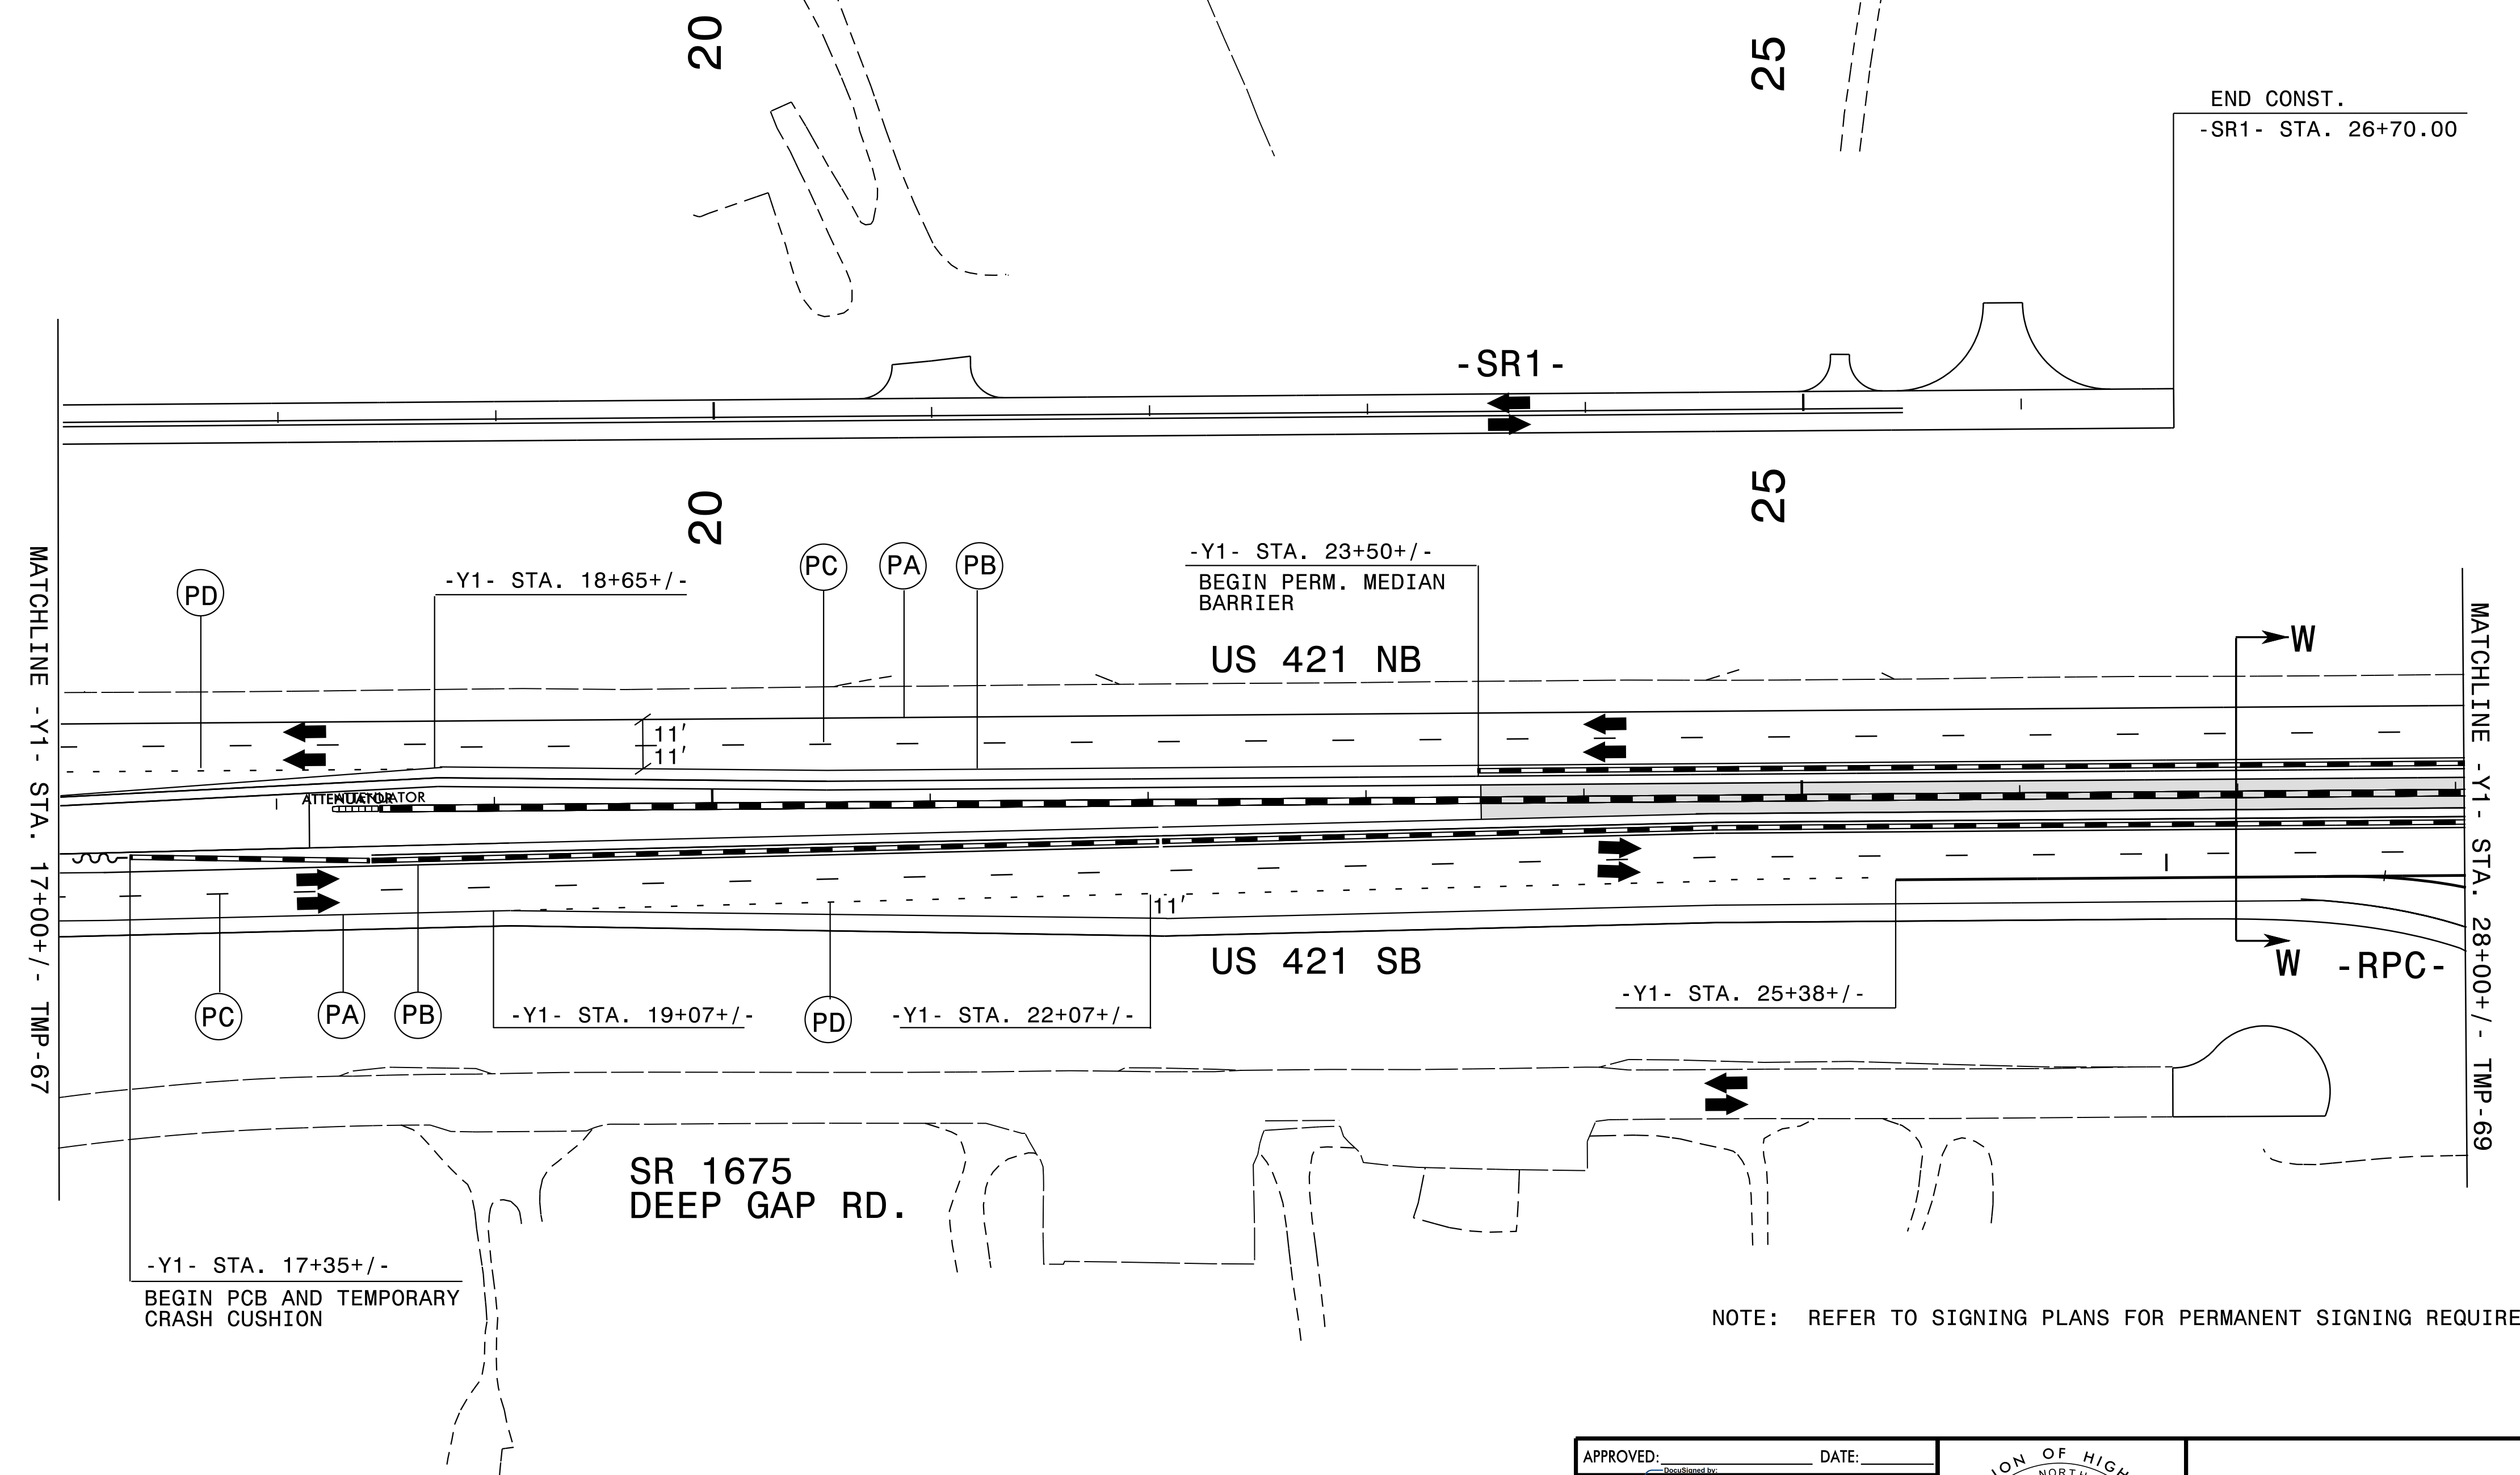


SECTION W-W

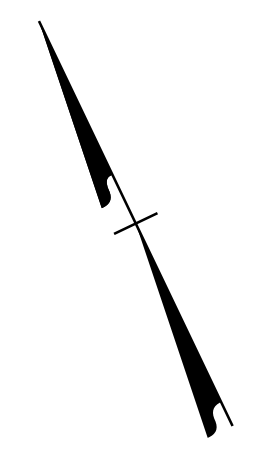

NOTE: REFER TO SIGNING PLANS FOR PERMANENT SIGNING REQUIREMENTS.

5/20/2015 8:53:06 AM P:\2015\2915A\TrafficControl\TCP\2915A\_TC\_TCP\_PSH\_68.dgn

**ETHERILL ENGINEERING**  
 559 Jones Franklin Rd. Suite 164  
 Raleigh, N.C. 27606  
 License No. F-0377  
 Bus: 919 851 8077  
 Fax: 919 851 8107

TRANSPORTATION PLANNING/DESIGN - BRIDGE/STRUCTURE DESIGN  
 CIVIL/SITE DESIGN - GIS/GPS - CONSTRUCTION OBSERVATION

APPROVED: \_\_\_\_\_ DATE: \_\_\_\_\_

SEAL

**EDWARD G. WETHERILL**  
 NORTH CAROLINA  
 PROFESSIONAL ENGINEER  
 10773

5/20/2015

**DIVISION OF HIGHWAYS**  
 STATE OF NORTH CAROLINA  
 DEPARTMENT OF TRANSPORTATION  
 WORK ZONE TRAFFIC CONTROL

**PHASE IV  
TEMPORARY TRAFFIC CONTROL DETAIL**