


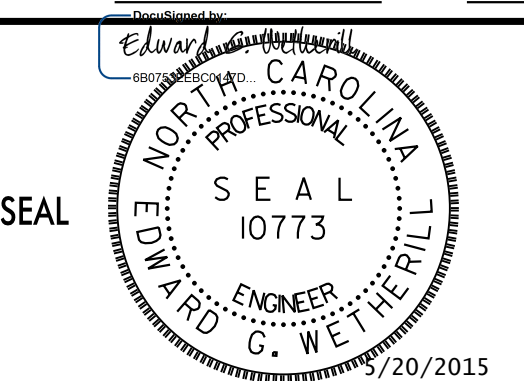
**NOTE:** REFER TO SIGNING PLANS FOR PERMANENT SIGNING REQUIREMENTS.  
 SEE TMP-1A FOR TEMPORARY PAVEMENT MARKING SCHEDULE.  
 SEE PAVEMENT MARKING PLAN (PMP) FOR FINAL MARKING AND SYMBOL PLACEMENT.

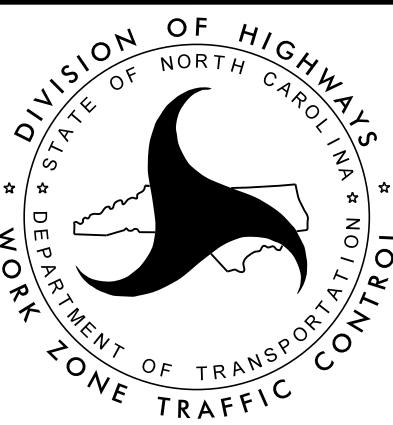
5/20/2015 8:55:00 AM P:\2012\2915A\TrafficControl\TCP\2915A\_Tc\_TCP\_PSH\_71.dgn


 559 Jones Franklin Rd, Suite 164  
 Raleigh, NC 27606  
 License No. F-0377  
 Bus: 919 851 8077  
 Fax: 919 851 8107

TRANSPORTATION PLANNING/DESIGN - BRIDGE/STRUCTURE DESIGN  
 CIVIL/SITE DESIGN - GIS/GPS - CONSTRUCTION OBSERVATION

APPROVED: \_\_\_\_\_ DATE: \_\_\_\_\_


 EDWARD G. WETHERILL  
 PROFESSIONAL ENGINEER  
 NORTH CAROLINA  
 LICENSE NO. 10773


 DIVISION OF HIGHWAYS  
 NORTH CAROLINA  
 DEPARTMENT OF TRANSPORTATION  
 WORK ZONE TRAFFIC CONTROL

**PHASE IV  
 TEMPORARY TRAFFIC  
 CONTROL DETAIL**