


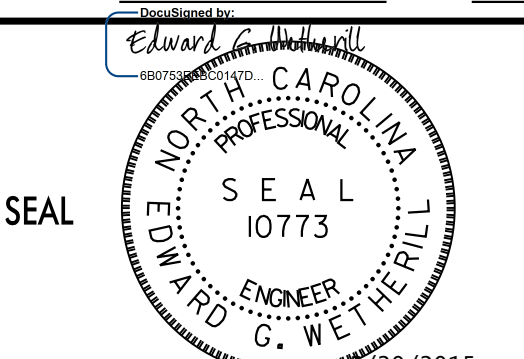
NOTES: SEE TMP-1A FOR TEMPORARY PAVEMENT MARKING SCHEDULE.
 PAVEMENT MARKINGS SHOWN ARE EXISTING UNLESS OTHERWISE NOTED.
 SEE PAVEMENT MARKING PLAN (PMP) FOR FINAL MARKING AND SYMBOL PLACEMENT.

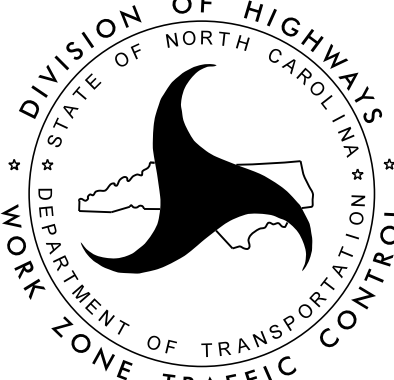
5/20/2015 8:56:52 AM
 P:\2012\R-2915A\TrafficControl\TCP\R2915A_TC_TCP_PSH_74.dgn


 559 Jones Franklin Rd. Suite 164
 Raleigh, N.C. 27606
 License No. F-03377
 Bus: 919 851 8077
 Fax: 919 851 8107

TRANSPORTATION PLANNING/DESIGN - BRIDGE/STRUCTURE DESIGN
 CIVIL/SITE DESIGN - GIS/GPS - CONSTRUCTION OBSERVATION

APPROVED: _____ DATE: _____


 SEAL
 EDWARD G. WETHERILL
 ENGINEER
 NORTH CAROLINA
 10773
 5/20/2015


 DIVISION OF HIGHWAYS
 STATE OF NORTH CAROLINA
 DEPARTMENT OF TRANSPORTATION
 WORK ZONE TRAFFIC CONTROL

**PHASE IV
 TEMPORARY TRAFFIC
 CONTROL DETAIL**