


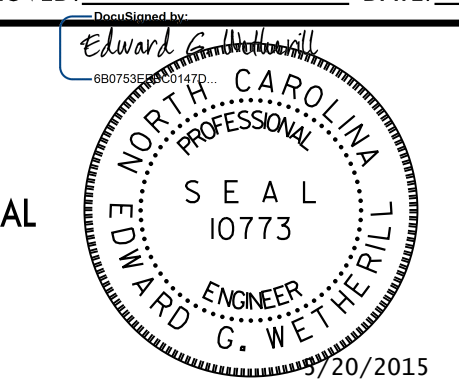
5/20/2015 8:58:46 AM P:\2012\R-2915A\TrafficControl\TC\PAR2915A.TC.TCP\_PSHL-77.dgn

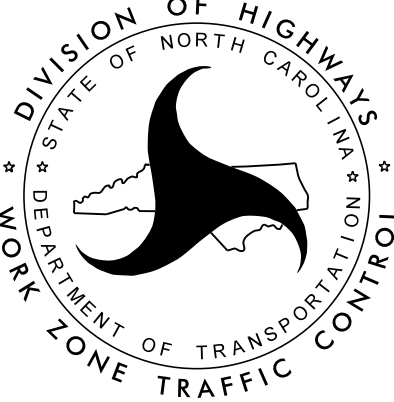

 559 Jones Franklin Rd. Suite 164  
 Raleigh, N.C. 27606  
 License No. E-40377  
 Bus: 919 851 8077  
 Fax: 919 851 8107

TRANSPORTATION PLANNING/DESIGN - BRIDGE/STRUCTURE DESIGN  
 CIVIL/SITE DESIGN - GIS/GPS - CONSTRUCTION OBSERVATION

APPROVED: \_\_\_\_\_ DATE: \_\_\_\_\_

SEAL


 EDWARD G. WETHERILL  
 ENGINEER  
 10773  
 5/20/2015


 DIVISION OF HIGHWAYS  
 STATE OF NORTH CAROLINA  
 DEPARTMENT OF TRANSPORTATION  
 WORK ZONE TRAFFIC CONTROL

**PHASE IV  
 TEMPORARY TRAFFIC  
 CONTROL DETAIL**