
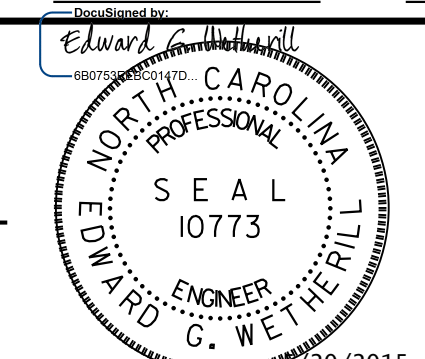


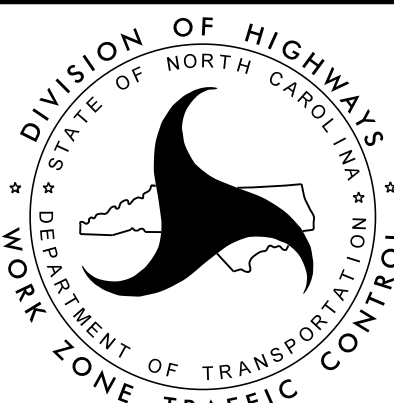
**NOTE:** PAVEMENT MARKINGS ARE EXISTING UNLESS OTHERWISE NOTED.  
 SEE PAVEMENT MARKING PLAN FOR FINAL MARKING AND SYMBOL PLACEMENT.  
 SEE SIGNING PLAN FOR APPLICABLE PERMANENT SIGNING.

5/20/2015 8:59:23 AM  
 P:\2012\2915A\TrafficControl\TCP\2915A\_TC\_TCP\_PSH\_78.dgn


 559 Jones Franklin Rd. Suite 164  
 Raleigh, N.C. 27605  
 License No. F-0377  
 Bus: 919 851 8077  
 Fax: 919 851 8107  
 TRANSPORTATION PLANNING/DESIGN - BRIDGE/STRUCTURE DESIGN  
 CIVIL/SITE DESIGN - GIS/GPS - CONSTRUCTION OBSERVATION

APPROVED: \_\_\_\_\_ DATE: \_\_\_\_\_


 SEAL  
 EDWARD G. WETHERILL  
 ENGINEER  
 NORTH CAROLINA  
 PROFESSIONAL  
 10773  
 5/20/2015


 DIVISION OF HIGHWAYS  
 STATE OF NORTH CAROLINA  
 DEPARTMENT OF TRANSPORTATION  
 WORK ZONE TRAFFIC CONTROL

**PHASE IV  
 TEMPORARY TRAFFIC  
 CONTROL DETAIL**