


-L- STA. 29+75+/-  
 TEMPORARY -LSHIFT1-  
 PAVEMENT REMOVAL  
 COMPLETE PROPOSED  
 CURB & GUTTER TO  
 -L- STA. 35+80+/-

COMPLETED -L-  
 PHASE III  
 CONSTRUCTION

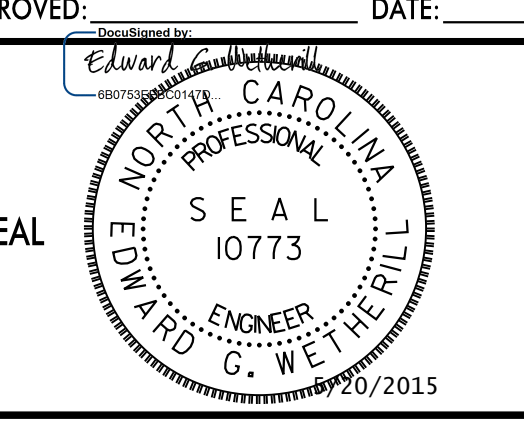
NOTE: PAVEMENT MARKINGS ARE EXISTING UNLESS OTHERWISE NOTED.  
 SEE TMP-1A FOR TEMPORARY PAVEMENT MARKING SCHEDULE.  
 SEE ROADWAY PLANS FOR TEMPORARY ALIGNMENT ON -XOVER1-

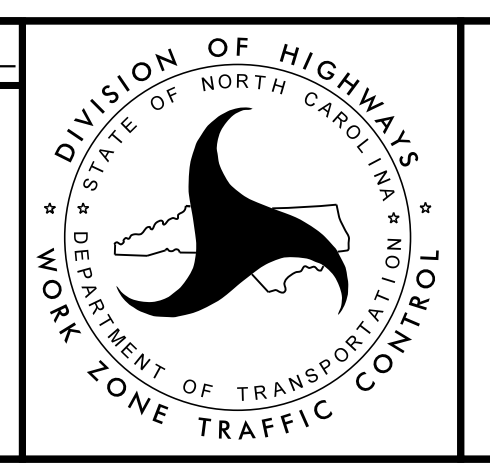
5/20/2015 8:59:57 AM P:\2012\R-2915A\TrafficControl\TCPAR2915A.TC.TCP\_PSH\_79.dgn

 (DENOTES PAVEMENT REMOVAL)


 559 Jones Franklin Rd. Suite 164  
 Raleigh, N.C. 27606  
 License No. F-2377  
 Bus: 919 851 8077  
 Fax: 919 851 8107

TRANSPORTATION PLANNING/DESIGN - BRIDGE/STRUCTURE DESIGN  
 CIVIL/SITE DESIGN - GIS/GPS - CONSTRUCTION OBSERVATION

APPROVED:  DATE: \_\_\_\_\_


 DIVISION OF HIGHWAYS &  
 DEPARTMENT OF TRANSPORTATION  
 WORK ZONE TRAFFIC CONTROL

PHASE IV  
 TEMPORARY TRAFFIC  
 CONTROL DETAIL