



PROJ. REFERENCE NO.	SHEET NO.
R-2915A	TMP-83

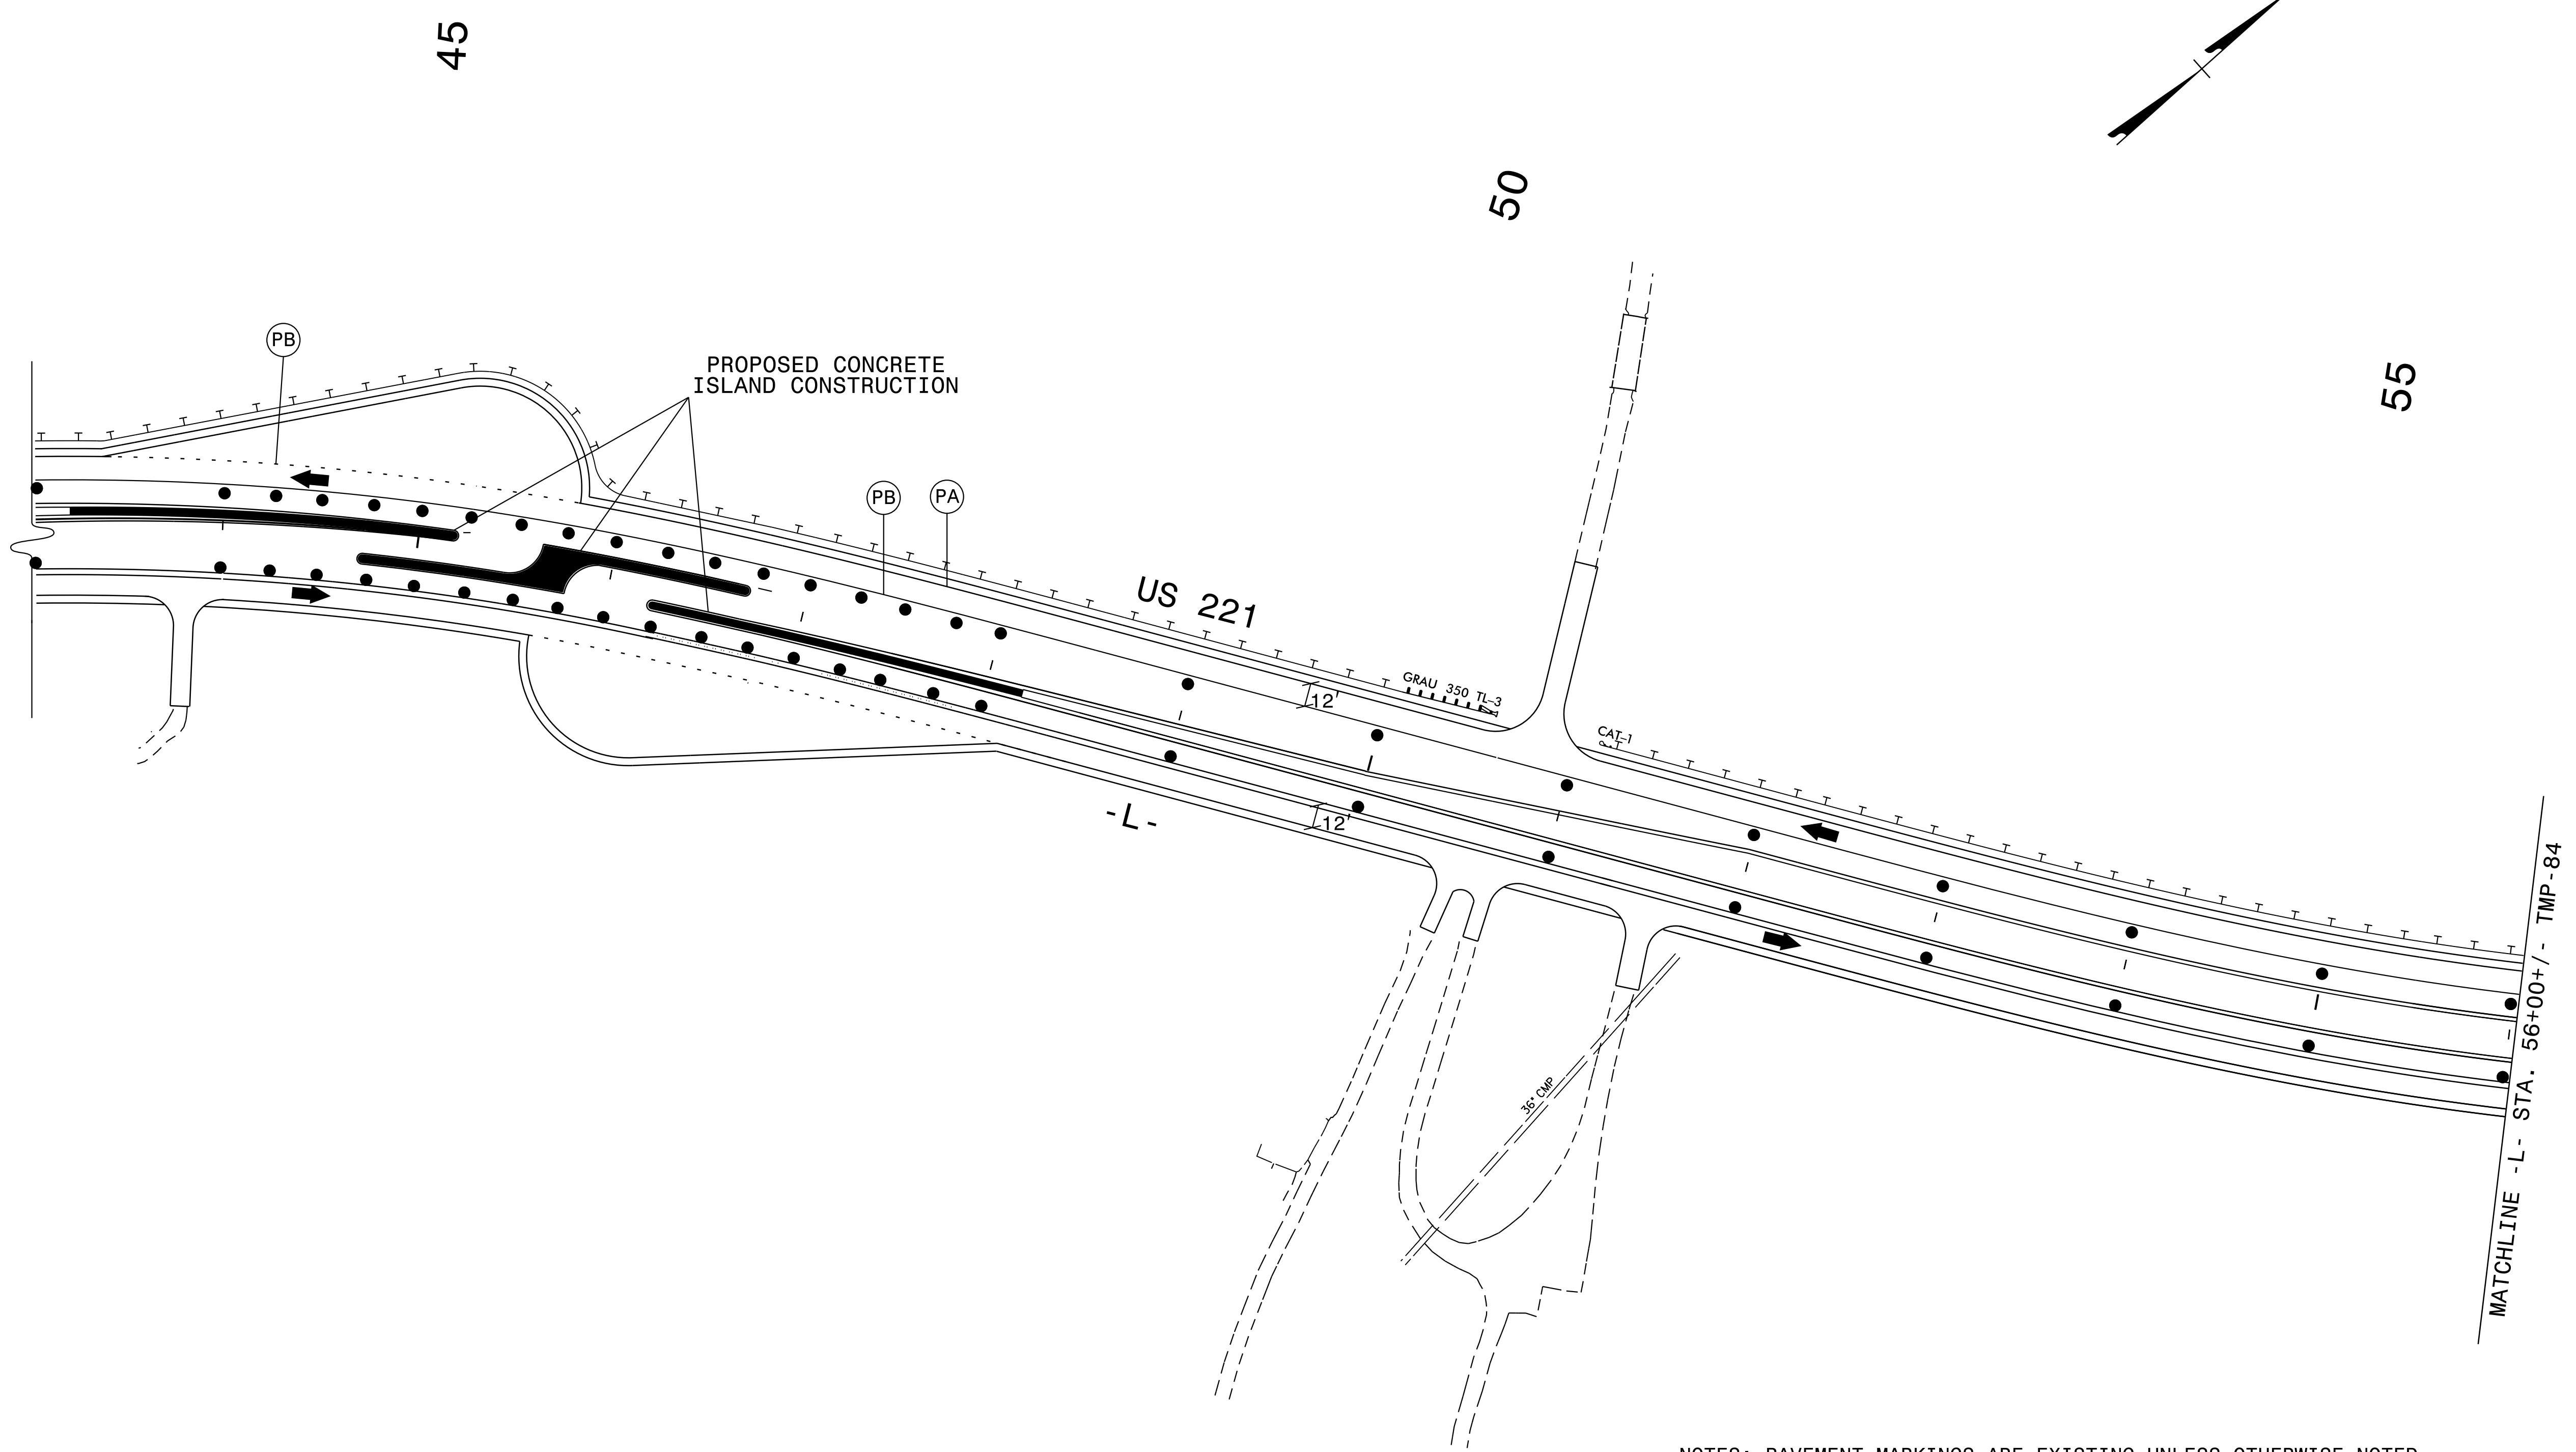


NOTES: PAVEMENT MARKINGS ARE EXISTING UNLESS OTHERWISE NOTED.
 SEE TMP-1A FOR TEMPORARY PAVEMENT MARKING SCHEDULE.
 SEE TMP-92 FOR TEMPORARY DIRECTIONAL CROSSOVER DETAIL.

5/20/2015 9:19:17 AM
 P:\2012\NR-2915A\TrafficControl\TCP\2915A_TC_TCP_PSH_83.dgn



 559 Jones Franklin Rd Suite 164
 Raleigh, N.C. 27606
 License No. F-0377
 Bus: 919 851 8077
 Fax: 919 851 8107

TRANSPORTATION PLANNING/DESIGN - BRIDGE/STRUCTURE DESIGN
 CIVIL/SITE DESIGN - GIS/GPS - CONSTRUCTION OBSERVATION

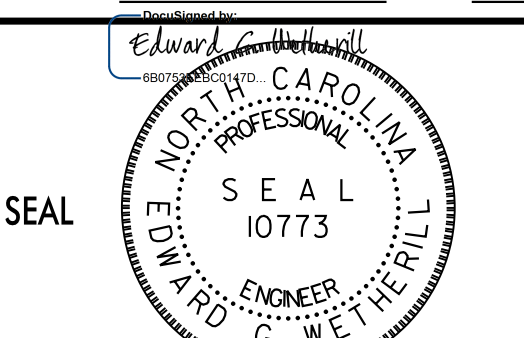APPROVED: _____ DATE: _____



 SEAL
 EDWARD G. WETHERILL
 ENGINEER
 5/20/2015



 DIVISION OF HIGHWAYS
 STATE OF NORTH CAROLINA
 DEPARTMENT OF TRANSPORTATION
 WORK ZONE TRAFFIC CONTROL

PHASE V
TEMPORARY TRAFFIC
CONTROL DETAIL