

NOTES: PAVEMENT MARKINGS ARE EXISTING UNLESS OTHERWISE NOTED.  
 SEE TMP-1A FOR TEMPORARY PAVEMENT MARKING SCHEDULE.  
 SEE TMP-92 FOR TEMPORARY DIRECTIONAL CROSSOVER DETAIL.

5/20/2015  
 9:03:41 AM  
 P:\2012\NR-2915A\TrafficControl\TCP\R2915A\_IC\_TCP\_PSH\_86.dgn

**WETHERILL ENGINEERING**  
 559 Jones Franklin Rd, Suite 164  
 Raleigh, N.C. 27606  
 License No. F-0377  
 Bus: 919 851 8077  
 Fax: 919 851 8107


TRANSPORTATION PLANNING/DESIGN - BRIDGE/STRUCTURE DESIGN  
 CIVIL/SITE DESIGN - GIS/GPS - CONSTRUCTION OBSERVATION

APPROVED: \_\_\_\_\_ DATE: \_\_\_\_\_

SEAL

**EDWARD G. WETHERILL**  
 NORTH CAROLINA  
 PROFESSIONAL ENGINEER  
 10773

5/20/2015

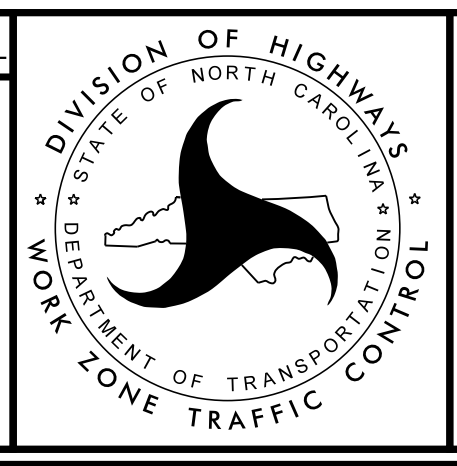

**PHASE V  
 TEMPORARY TRAFFIC  
 CONTROL DETAIL**