

NOTES: PAVEMENT MARKINGS ARE EXISTING UNLESS OTHERWISE NOTED.
 SEE TMP-1A FOR TEMPORARY PAVEMENT MARKING SCHEDULE.
 SEE TMP-92 FOR TEMPORARY DIRECTIONAL CROSSOVER DETAIL.


5/20/2015 9:04:14 AM
 P:\2012\NR-2915A\TrafficControl\TCP\2915A_TC_TCP_PSH_87.dgn

WETHERILL ENGINEERING
 559 Jones Franklin Rd. Suite 164
 Raleigh, N.C. 27606
 License No. F-4377
 Bus: 919 851 8077
 Fax: 919 851 8107

TRANSPORTATION PLANNING/DESIGN - BRIDGE/STRUCTURE DESIGN
 CIVIL/SITE DESIGN - GIS/GPS - CONSTRUCTION OBSERVATION

APPROVED: *Edward G. Wetherill* DATE: 5/20/2015

SEAL
 NORTH CAROLINA PROFESSIONAL ENGINEER
 EDWARD G. WETHERILL
 10773

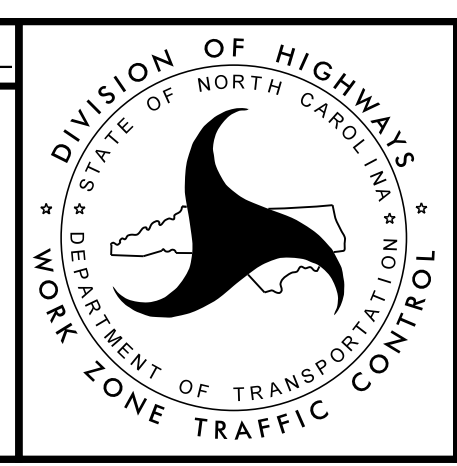

**PHASE V
 TEMPORARY TRAFFIC
 CONTROL DETAIL**