

NOTES: PAVEMENT MARKINGS ARE EXISTING UNLESS OTHERWISE NOTED.
 SEE TMP-1A FOR TEMPORARY PAVEMENT MARKING SCHEDULE.
 SEE TMP-92 FOR TEMPORARY DIRECTIONAL CROSSOVER DETAIL.

5/20/2015 9:04:46 AM
 P:\2012\2915A\TrafficControl\TrafficControl\TCP\2915A_TC_TCP_PSH_88.dgn


W WETHERILL ENGINEERING
 559 Jones Franklin Rd. Suite 164
 Raleigh, N.C. 27606
 License No. F-20377
 Bus: 919 851 8077
 Fax: 919 851 8107

TRANSPORTATION PLANNING/DESIGN - BRIDGE/STRUCTURE DESIGN
 CIVIL/SITE DESIGN - GIS/GPS - CONSTRUCTION OBSERVATION

APPROVED: _____ DATE: _____

SEAL

EDWARD G. WETHERILL
 NORTH CAROLINA
 PROFESSIONAL ENGINEER
 10773
 5/20/2015

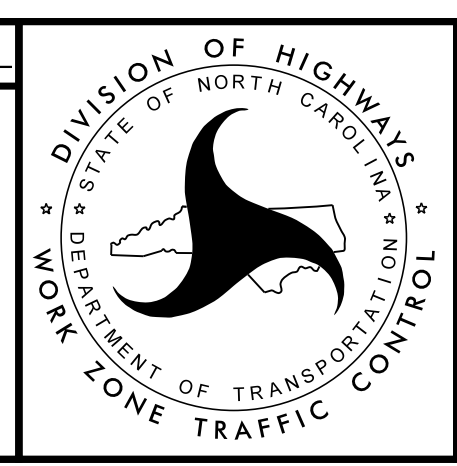

**PHASE V
 TEMPORARY TRAFFIC
 CONTROL DETAIL**