
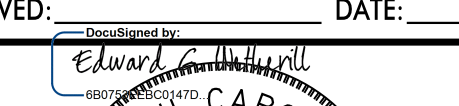
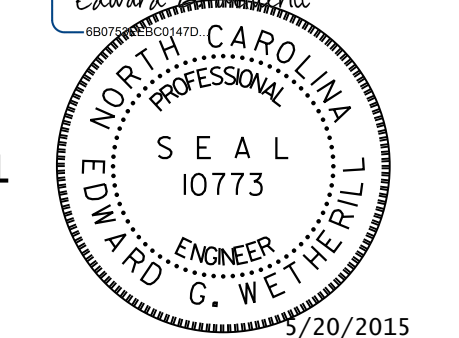
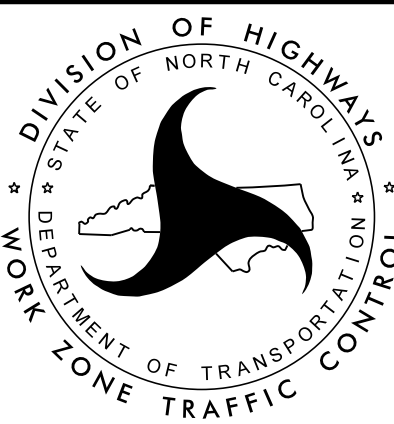


5/20/2015 9:05:17 AM
 P:\2012\NR-2915A\TrafficControl\TCP\R2915A_TC_TCP_PSH_89.dgn

NOTES: PAVEMENT MARKINGS ARE EXISTING UNLESS OTHERWISE NOTED.
 SEE TMP-1A FOR TEMPORARY PAVEMENT MARKING SCHEDULE.
 SEE TMP-92 FOR TEMPORARY DIRECTIONAL CROSSOVER DETAIL.


 559 Jones Franklin Rd. Suite 164
 Raleigh, N.C. 27606
 License No. F-63372
 Bus: 919 851 8077
 Fax: 919 851 8107
 TRANSPORTATION PLANNING/DESIGN - BRIDGE/STRUCTURE DESIGN
 CIVIL/SITE DESIGN - GIS/GPS - CONSTRUCTION OBSERVATION

APPROVED:  DATE: _____




PHASE V
TEMPORARY TRAFFIC
CONTROL DETAIL